


ROOF PLAN SCALE: 1:200

Copyright: All Rights Reserved.
This work is copyright and cannot be produced or copied in any form or by any means, graphic, electronic or mechanical including photocopying, without the written permission of the originator. Any license, express or implied, to use this document for any purpose other than as provided for in the terms of the agreement or related agreement between the originator and the receiving party.
Levels and contours are referred to an Ordnance Survey
DO NOT SCALE FROM THIS DRAWING. WORK ONLY FROM FIGURED DIMENSIONS.
THIS DRAWING TO BE READ IN CONJUNCTION WITH RELEVANT CONSULTANT'S DRAWINGS.
Modified By: Cameron Lee Plot Time: 7/22/2012 12:24:56 PM
NOTES:

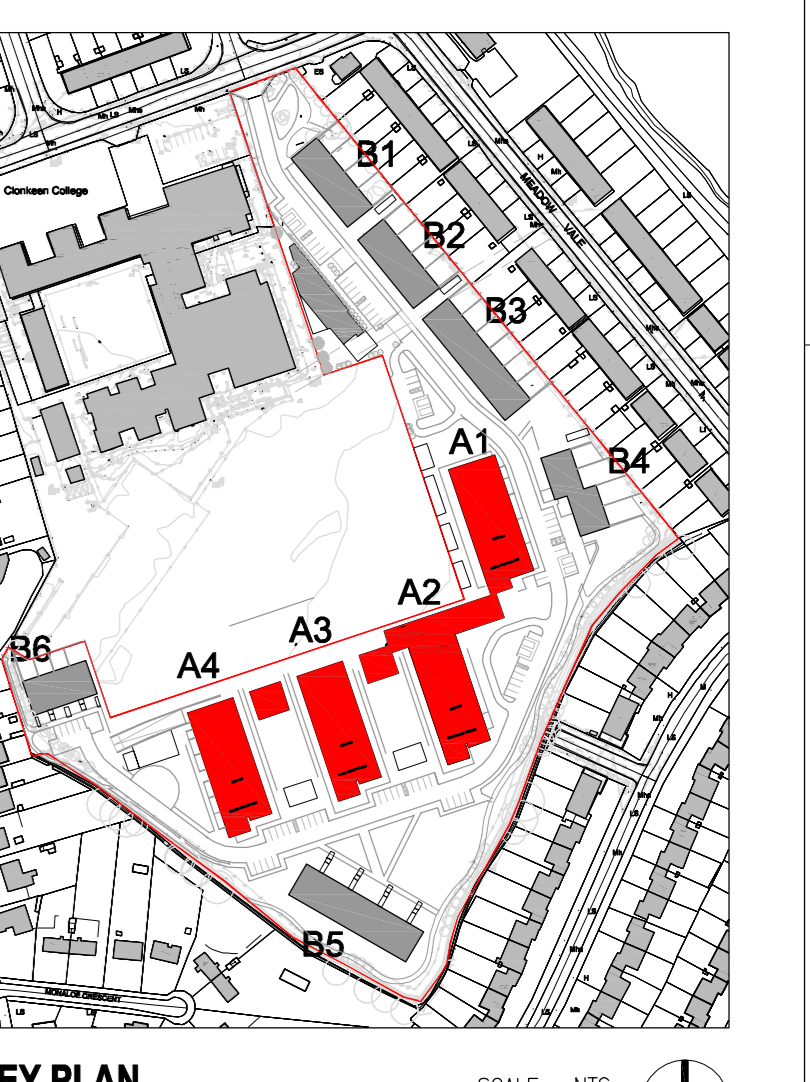

KEY PLAN SCALE: NTS

Revision Schedule	
No.	Date
P1	18.08.2012
SUBMISSION OF SHD PLANNING APPLICATION	

Scott Tallon Walker Architects
19 Merrion Square, Dublin 2, Ireland
Tel: +353 (0)1 669 3000
Fax: +353 (0)1 669 3000
E-Mail: mail@stwalkerarchitects.com
Web: www.stwalkerarchitects.com

CLIENT
Clonkeen Investments DAC
PROJECT
Clonkeen Development, Co. Dublin

DRAWING
Apartment Blocks A1 to A4 - Roof Plan

FILE REFERENCE		
K:\19\19013\Plan\19013-PLA-105.dwg		
SCALE: 1:200	MODIFIED TIME: 6/18/2012 10:55:13	
DRAWN BY: CL	CHECKED BY: SJH	
PROJECT NO: 19013	PROJECT STATUS: PLANNING	PROJECT ARCHITECT: SJH
DRAWING NO: 19013-PLA-105	REVISION: P1	