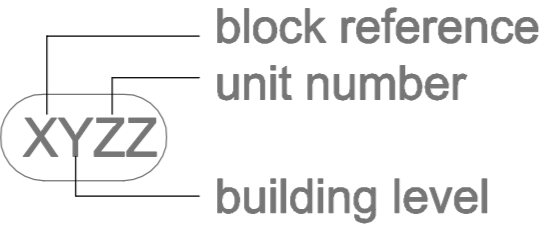



KEY:

- 1 Bed Apartments
- 2 Bed Apartments

*for details of each apartment type refer to drawings 19013-PLA-108 - 110

Key to apartment numbering:


- block reference
- unit number
- building level

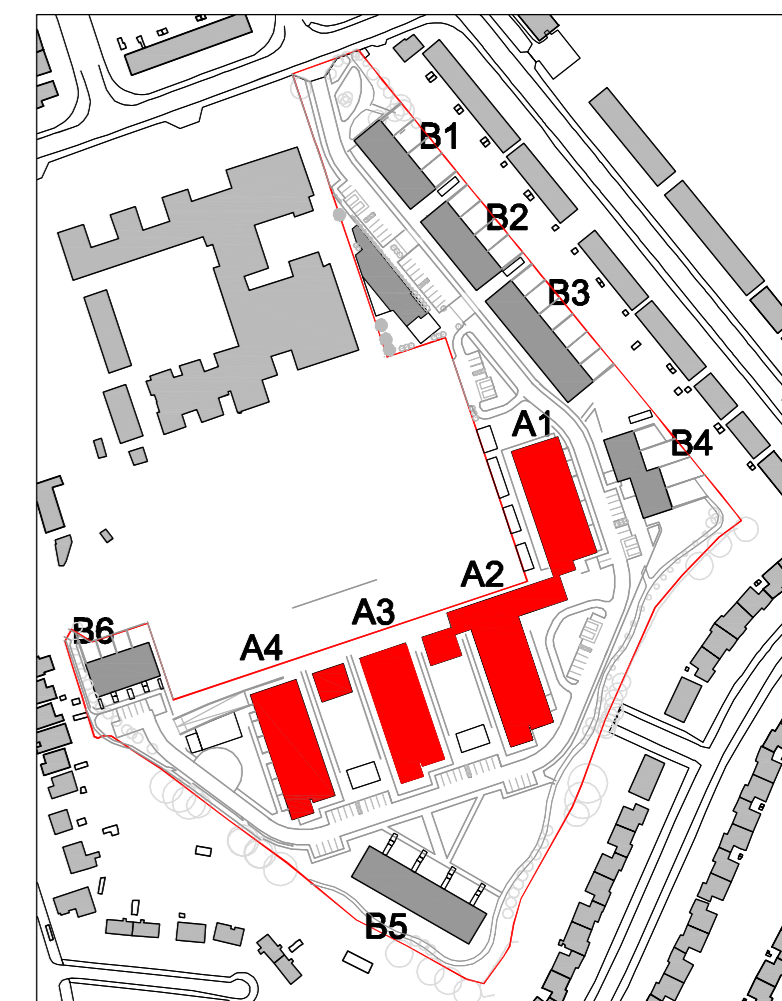

KEY PLAN SCALE: NTS

Revision Schedule		
No.	Date	Description
P1	18.08.2012	SUBMISSION OF SHD PLANNING APPLICATION

Scott Tallon Walker Architects
 19 Merrion Square, Dublin 2, Ireland
 Tel: +353 (0)1 669 3000
 Fax: +353 (0)1 669 3000
 E-mail: mail@stwalterarchitects.com
 Web: www.stwalterarchitects.com

CLIENT
 Clonkeen Investments DAC
 PROJECT
 Clonkeen Development, Co. Dublin

DRAWING
 Apartment Blocks A1 to A4 - First Floor Plan

FILE REFERENCE K:\19\19013\PLA\Planning\19013-PLA-102.dwg	
SCALE: IBAO 1:200	MODIFIED TIME 6/18/2012 10:55:13
DRAWN BY: CL	CHECKED BY: SJH
PROJECT NO.: 19013	PROJECT STATUS: PLANNING
PROJECT ARCHITECT: SJH	
DRAWING NO. 19013-PLA-102	REVISION P1

FIRST FLOOR PLAN SCALE: 1:200