


FRONT ELEVATION SCALE 1:100 BLOCK B3



**REAR ELEVATION** SCALE 1:100 BLOCK B3

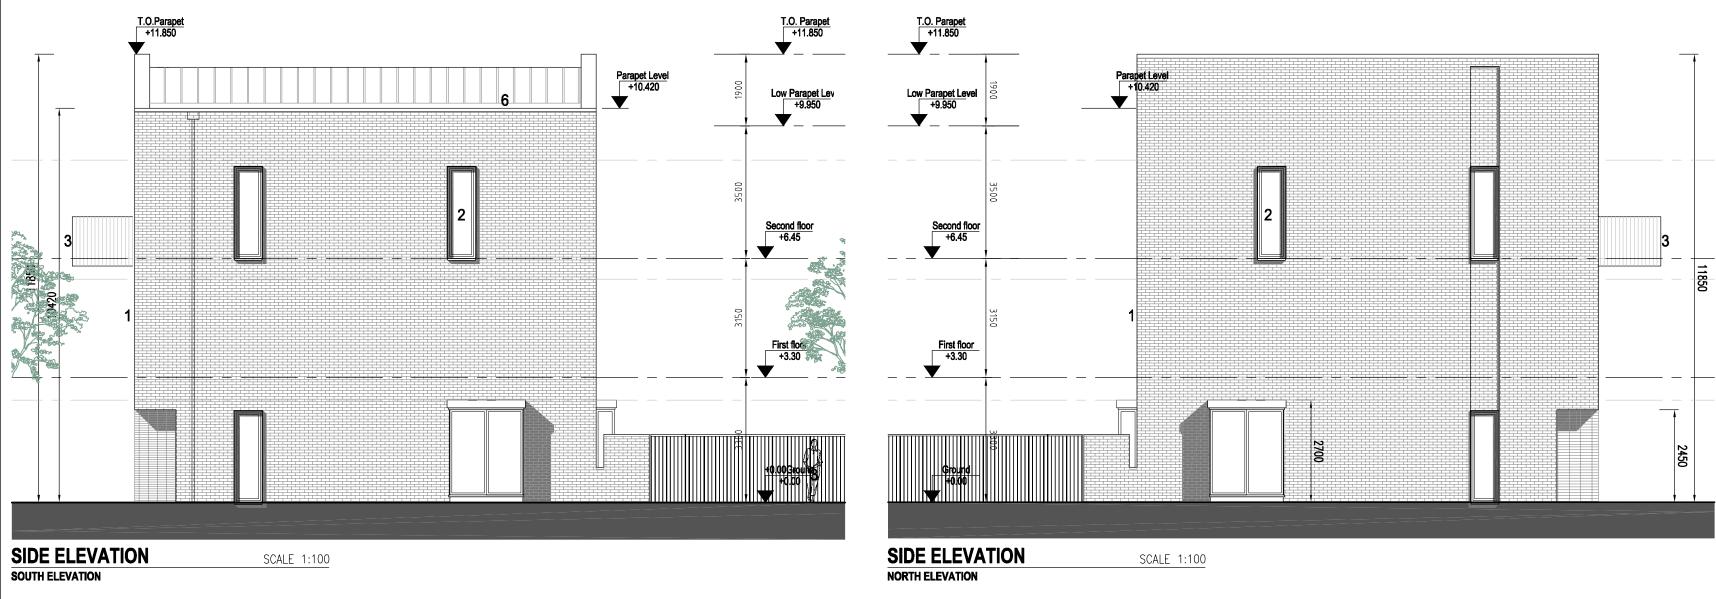

#### MATERIALS KEY:


1. SELECTED BRICK, BIRTLEY OLDE ENGLISH BUFF OR SIMILAR

2. ALUMINIUM WINDOWS WITH ALUMINIUM REVEALS TO SELECTED WINDOWS, DARK GREY

3. VERTICAL STEEL UPRIGHT BALUSTRADE / RAILINGS (SAME RAL AS WINDOWS) 4. PROPRIETARY RENDER SYSTEM FINISH

5. HIT AND MISS PATTERN IN SELECTED BRICK, BIRTLEY OLDE ENGLISH BUFF OR SIMILAR


6. STANDING SEAM ROOF BEHIND BRICK PARAPET COPING

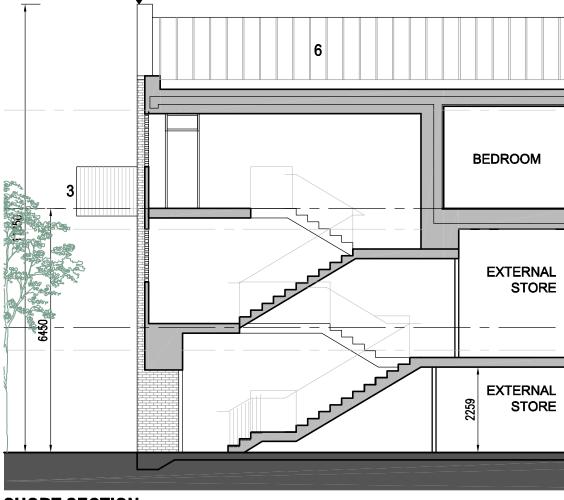


SHORT SECTION BLOCK B3

T.O.Parapet +11.850

SCALE 1:100

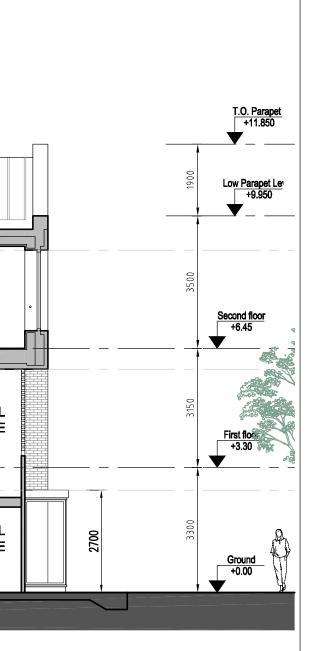

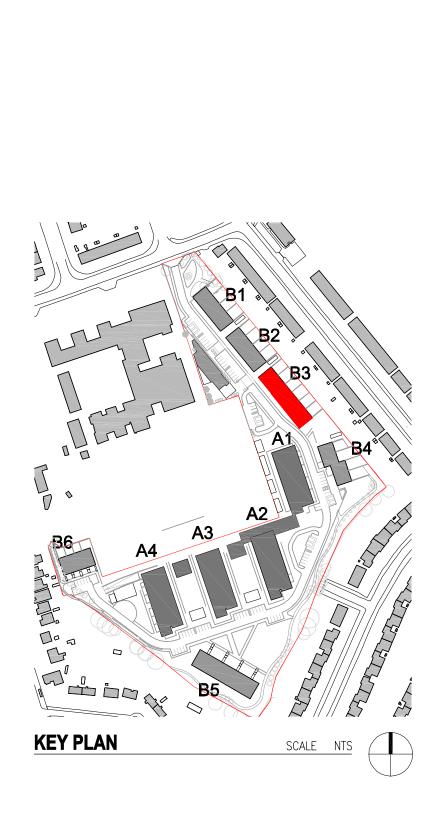

Copyright. All Rights Reserved. This work is copyright and cannot be produced or copied in any form or by any means

(graphic, electronic or mechanical including photocopying) without the written permission of the originator. Any license, express or implied, to use this document for any purpose whatsoever is restricted to the terms of the agreement or implied agreement between the

DO NOT SCALE FROM THIS DRAWING. WORK ONLY FROM FIGURED DIMENSIONS. THIS DRAWING TO BE READ IN CONJUNCTION WITH RELEVANT CONSULTANT'S DRAWINGS.

Plot Time: 7/9/2021 3:42:49 PM

originator and the instructing party.

Modified By: Cameron Lee

NOTES:

Levels and contours are relative to an Ordnance Survey

Revision Schedule						
No.	Date	Description				
P1	18.06.2021	SUBMISSION OF SHD PLANNING APPLICATION				

# Scott Tallon Walker Architects

19 Merrion Square, Dublin 2, Ireland 
 Tel:
 +351 (0)1 669 3000

 Fax:
 +351 (0)1 661 3300

 Email:
 mail@stwarchitects.com

 Web:
 www.stwarchitects.com

## CLIENT

# Clonkeen Investments DAC

PROJECT

Clonkeen Development, Co. Dublin

### DRAWING

#### Block B3 2 Bed Apartment / 3 Bed Duplex Building Elevations & Section

FILE REFERENCE							
K:\19\19013\PLA\Planning\19013-PLA-402.dwg							
SCALE @A1		MODIF	MODIFIED TIME:				
1:100		6/18/	6/18/2012 10:55:13				
DRAWN BY:		CHEC	CHECKED BY:				
CL		SJH					
PROJECT NO:	PROJECT STATUS		PROJECT ARCH	HITECT:			
19013	PLANNING		SJH				
DRAWING NO.				REVISION			

19013-PLA-402

P1