



Note  
OM/OS s11.3 Stainless steel litter bin . (Or similar approved)  
Side elevation Plan Front elevation/section

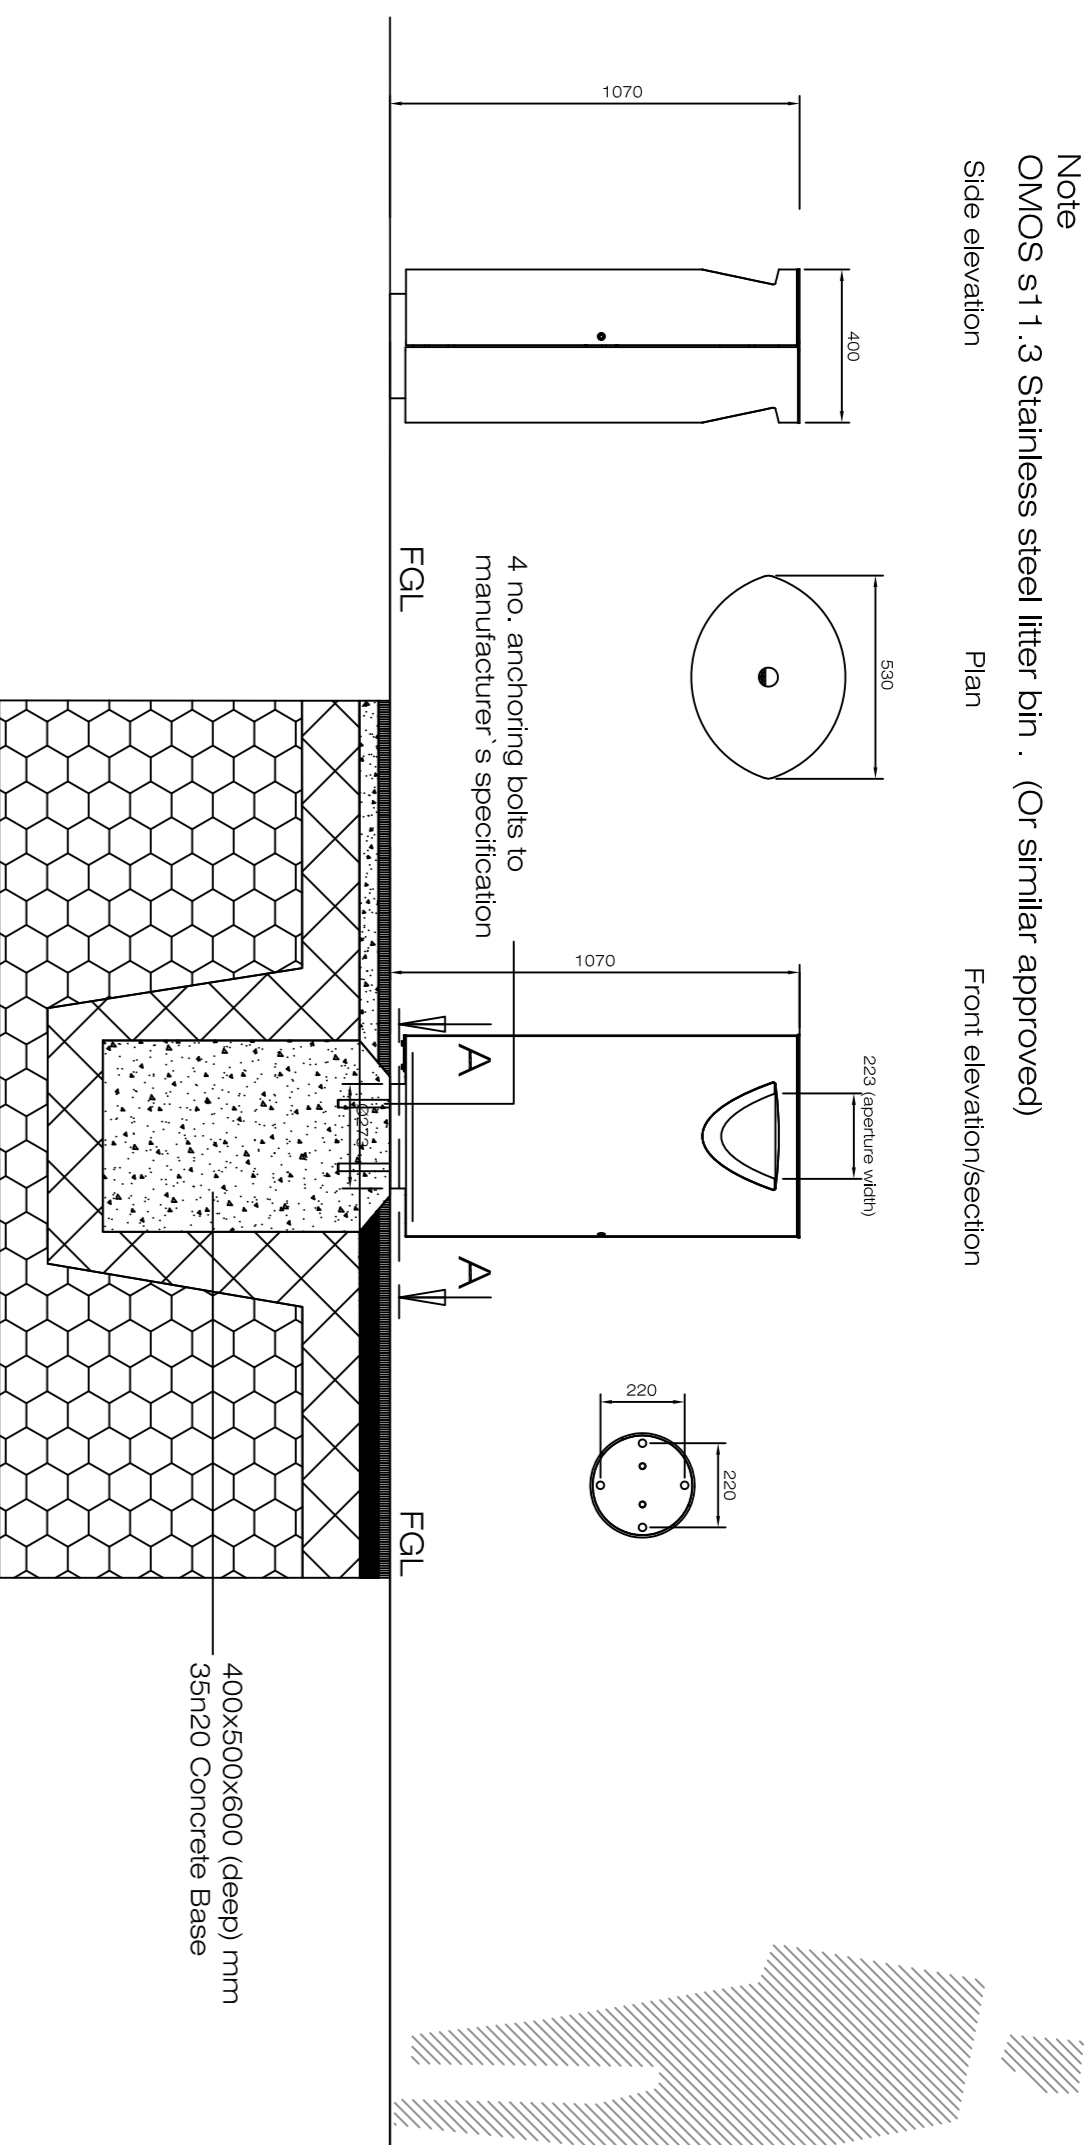

Detail D 01 Drawing LD-03-PP  
Litter bins to Public open space areas  
Scale @ 1:20


1000mm High Bollard above finished ground level  
3mm thick Brushed 316 grade stainless steel with polished cap top section.  
Hartecast HC 2065 Bollard to be erected plumb to BS 1 722-9: 2009  
3mm thick stainless steel beadblast finish disk to base of bollard to screen joining with paving surround chemically fixed to paving

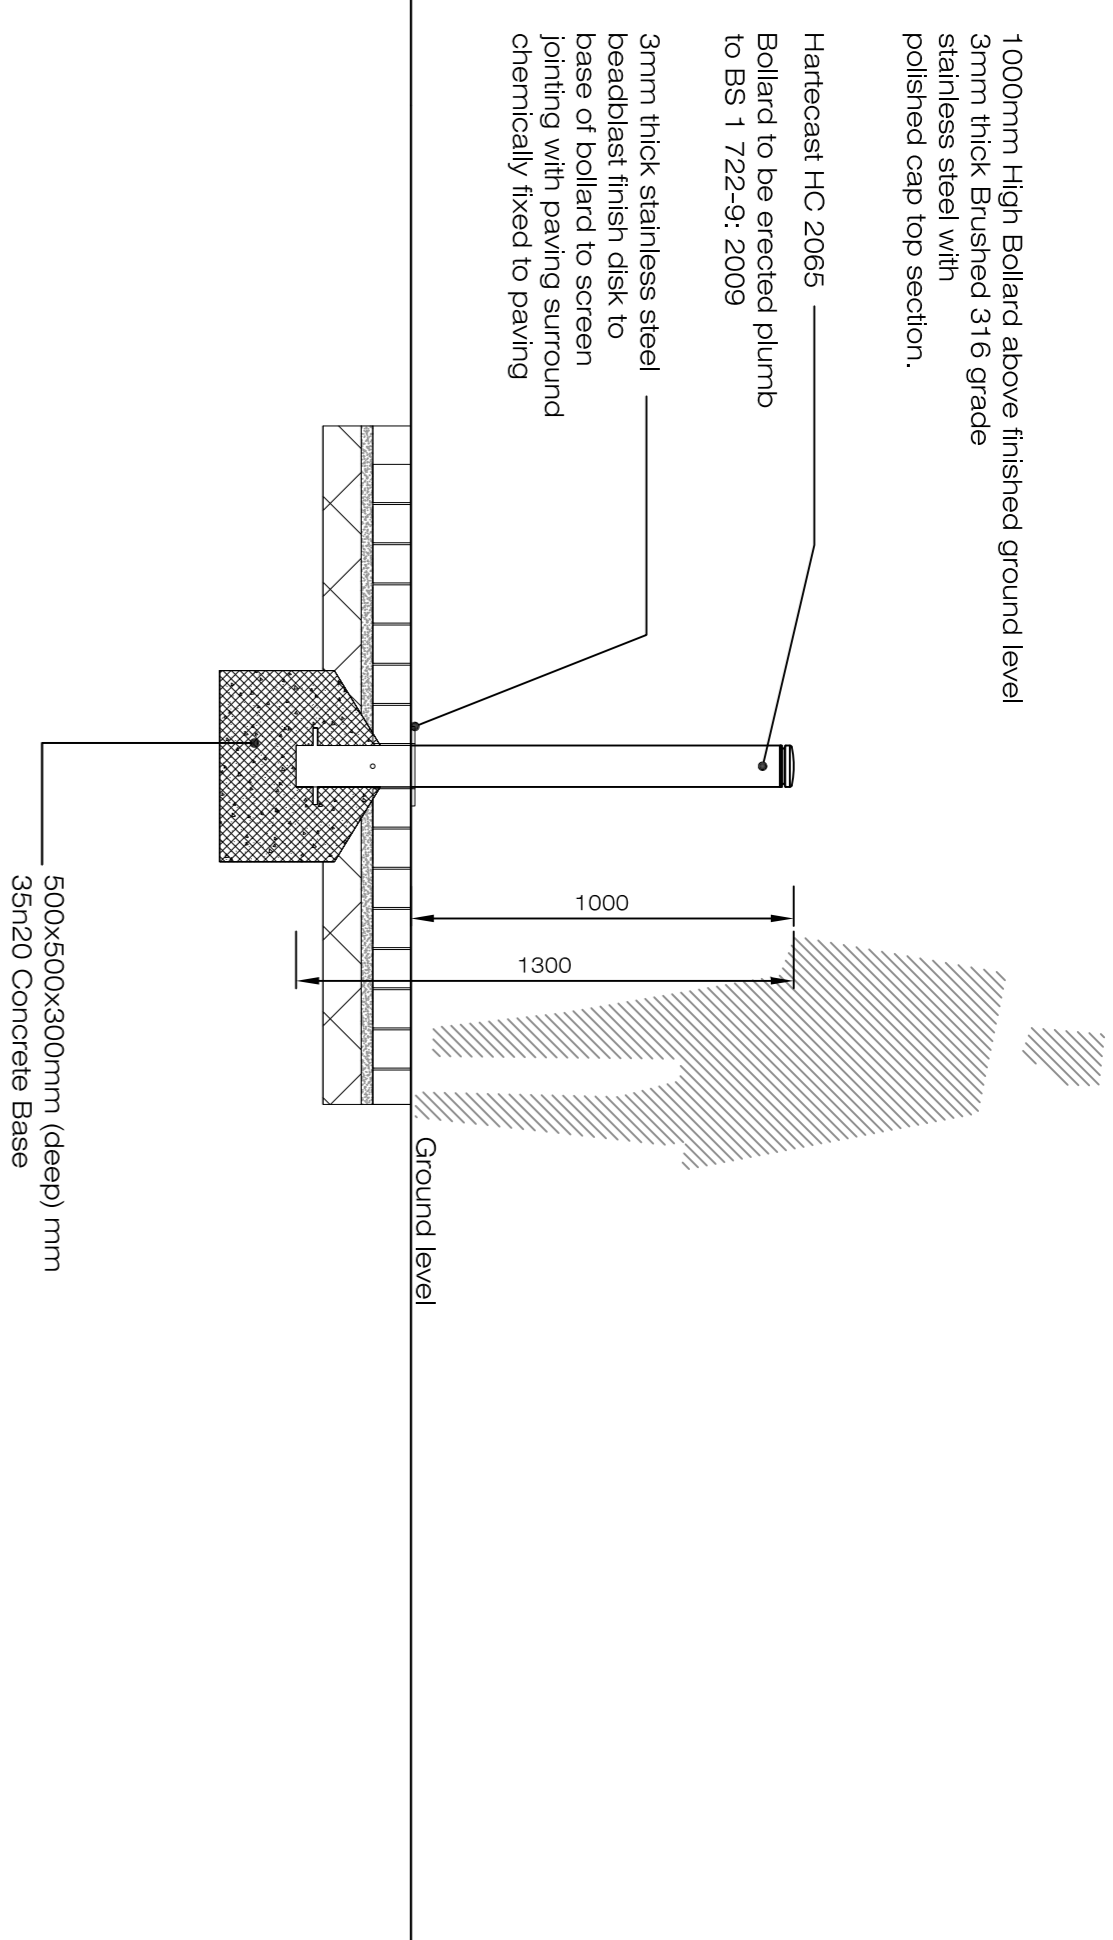

Detail D 02 Drawing LD-03-PP  
Fixed bollards to public areas access points.  
Scale @ 1:20

3mm thick 150mm dia stainless steel beadblast finish disk to base of bollard to screen joining with paving surround chemically fixed to paving


Detail 04.1 Disk to surround of bike stand upright  
See LP-10-CS for location  
Scale 1:20

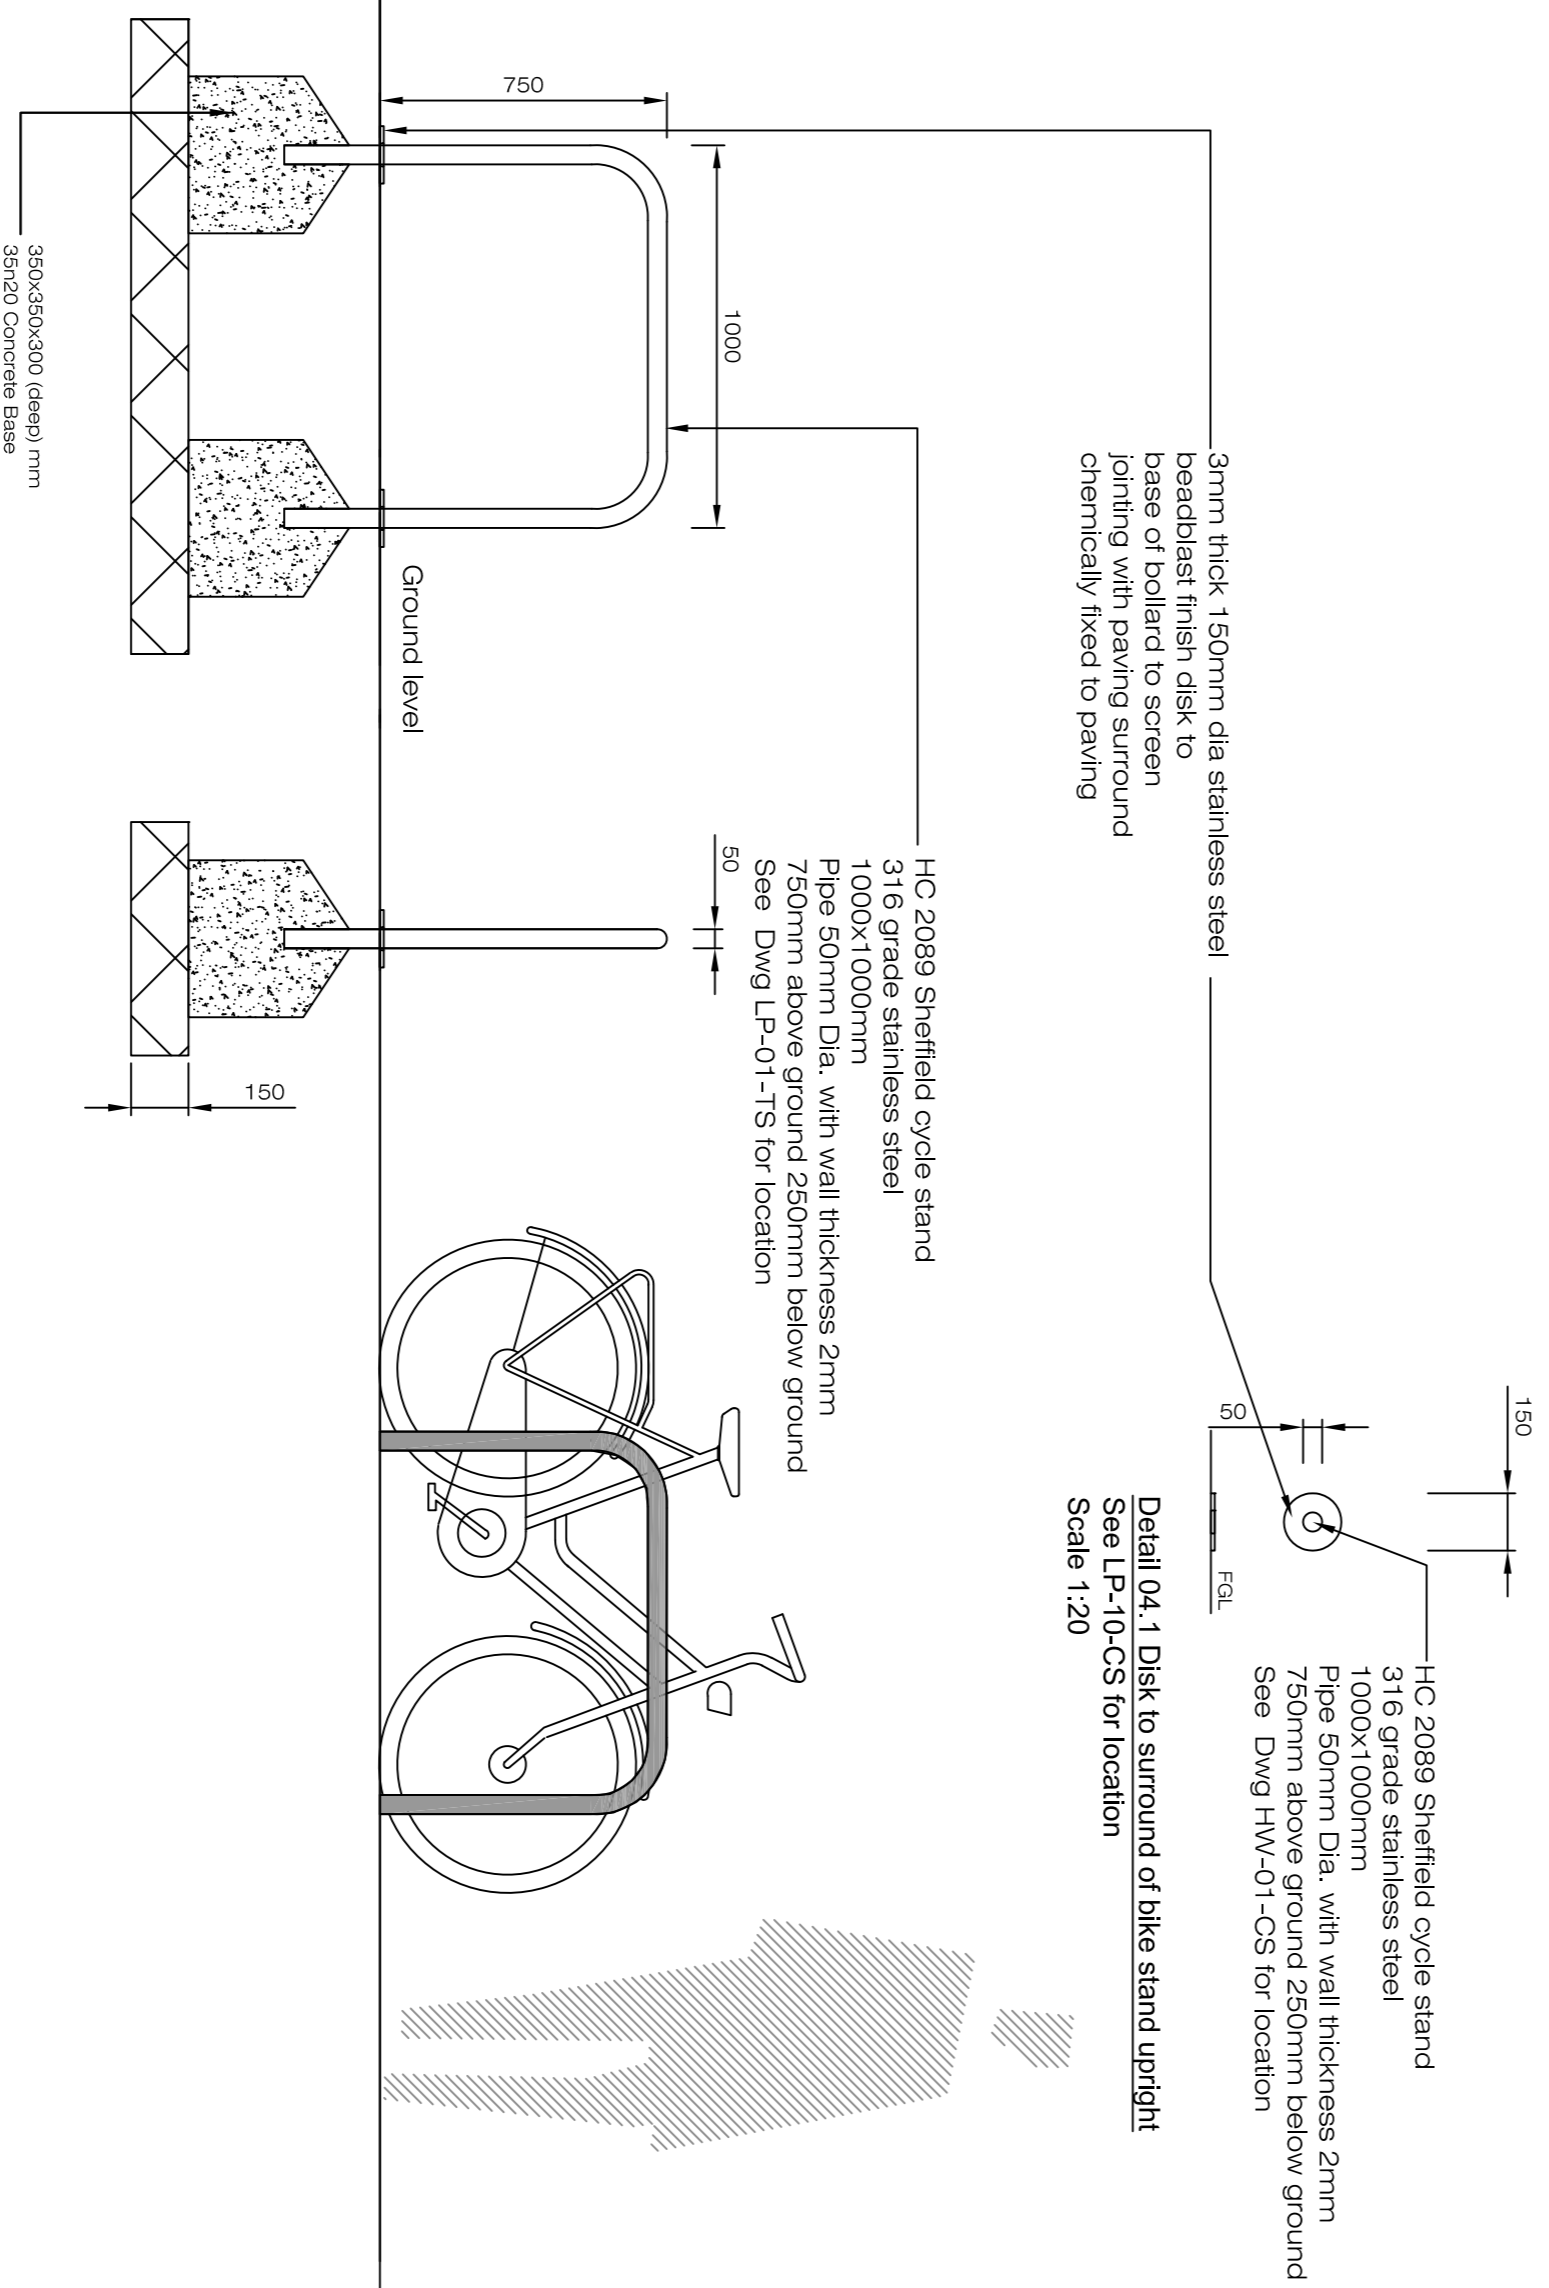

HC 2089 Sheffield cycle stand  
316 grade stainless steel  
1000x1000mm Dia with wall thickness 2mm  
750mm above ground 250mm below ground  
See Dwg LP-01-TS for location

HC 2089 Sheffield cycle stand  
316 grade stainless steel  
1000x1000mm  
Pipe 50mm Dia. with wall thickness 2mm  
750mm above ground 250mm below ground  
See Dwg HW-01-CS for location

Hartecast HC 2065 Bollard to be erected plumb to BS 1 722-9: 2009  
3mm thick stainless steel beadblast finish disk to base of bollard to screen joining with paving surround chemically fixed to paving

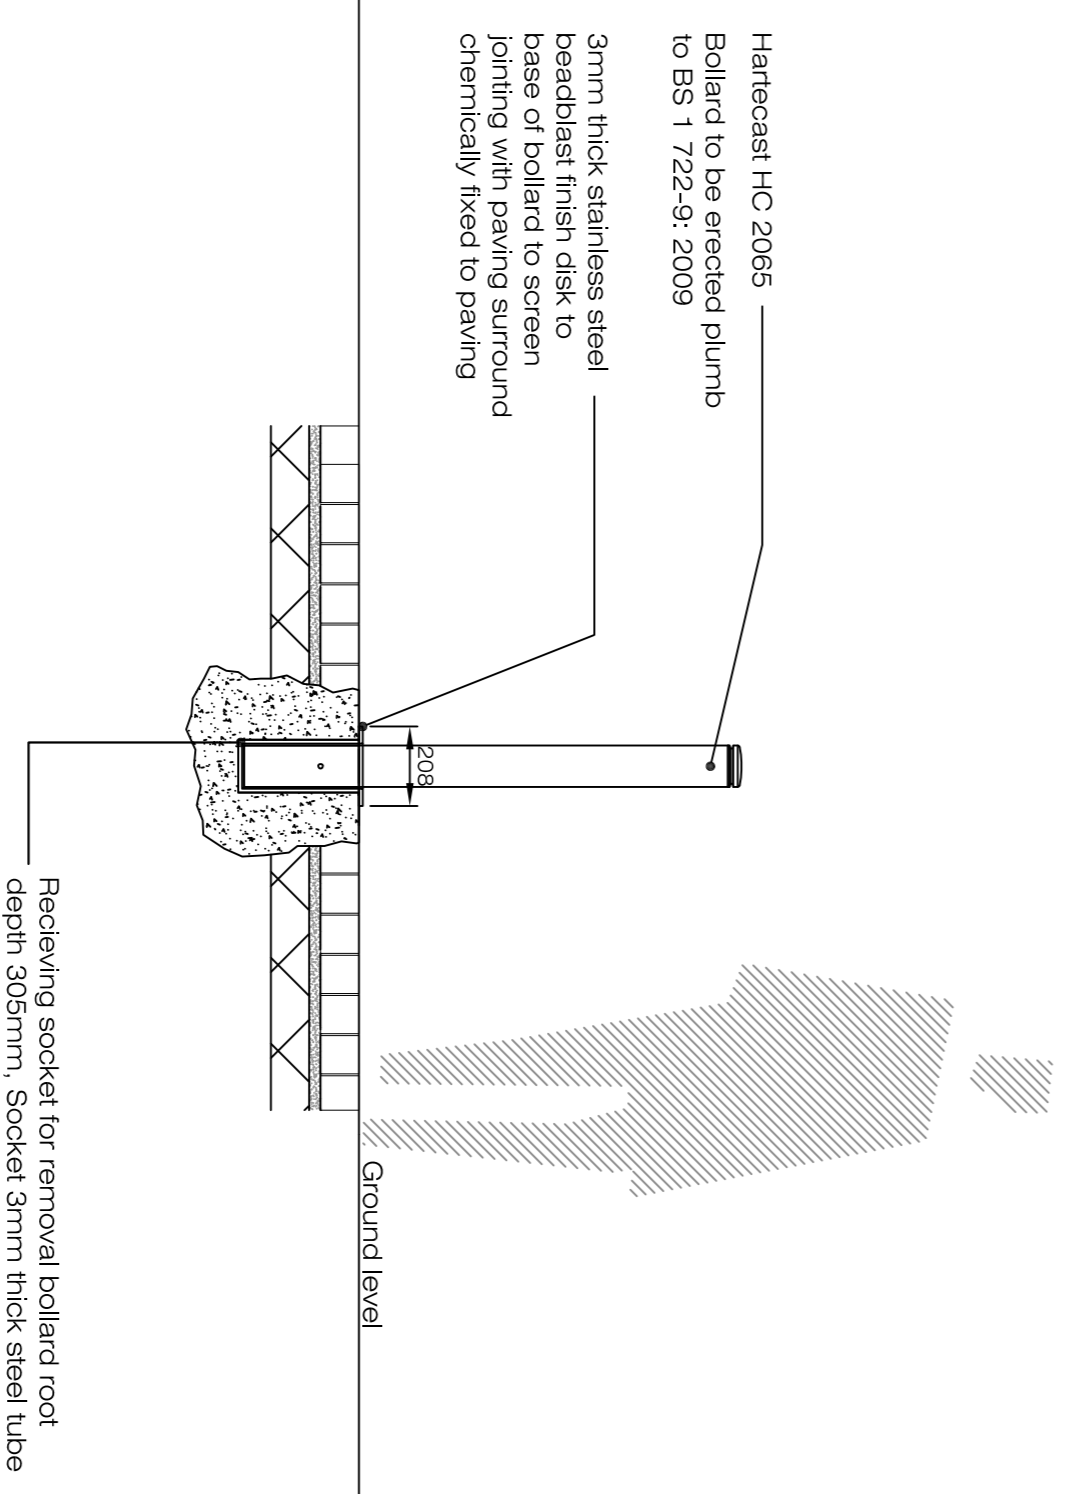

Recycling socket for removal bollard root  
depth 305mm, Socket 3mm thick steel tube

Detail D 03 Drawing LD-03-PP  
Visitor Bike stands to public areas. (Sheffield Bike Stands)  
Scale @ 1:20

Detail D 04 Drawing LD-03-PP  
Removable bollards to public areas access points.  
Scale @ 1:20

REV	DATE	BY	CHKD	DESCRIPTION

Project name: <b>Conkenn Residential Development</b>	Project number: <b>19-038</b>
Drawing name: <b>Hardworks Landscape Site Furniture Details</b>	Drawing number: <b>LD-03-PP</b>

Drawing scale @ A1: <b>1:20</b>	Drawn by: <b>d+h</b>	Checked by: <b>ld</b>
Planning Application		
Date: <b>17.11.2020</b>		

Contact details: Landscape Architecture Unit 10, The Old Coach House, 107-109 25-26 Upper Peninsula St DUBLIN 2. e: info@doyleandtroithigh.com t: 01 454 4000	Office address: 25-26 Upper Peninsula St DUBLIN 2.
---	--