


KEY:

- 1 Bed Apartments
- 2 Bed Apartments
- 3 Bed Apartments

*for details of each apartment type refer to drawings
 19013-PLA-108 - 110

Key to apartment numbering:
 block reference
 unit number
 building level
 XYZZ

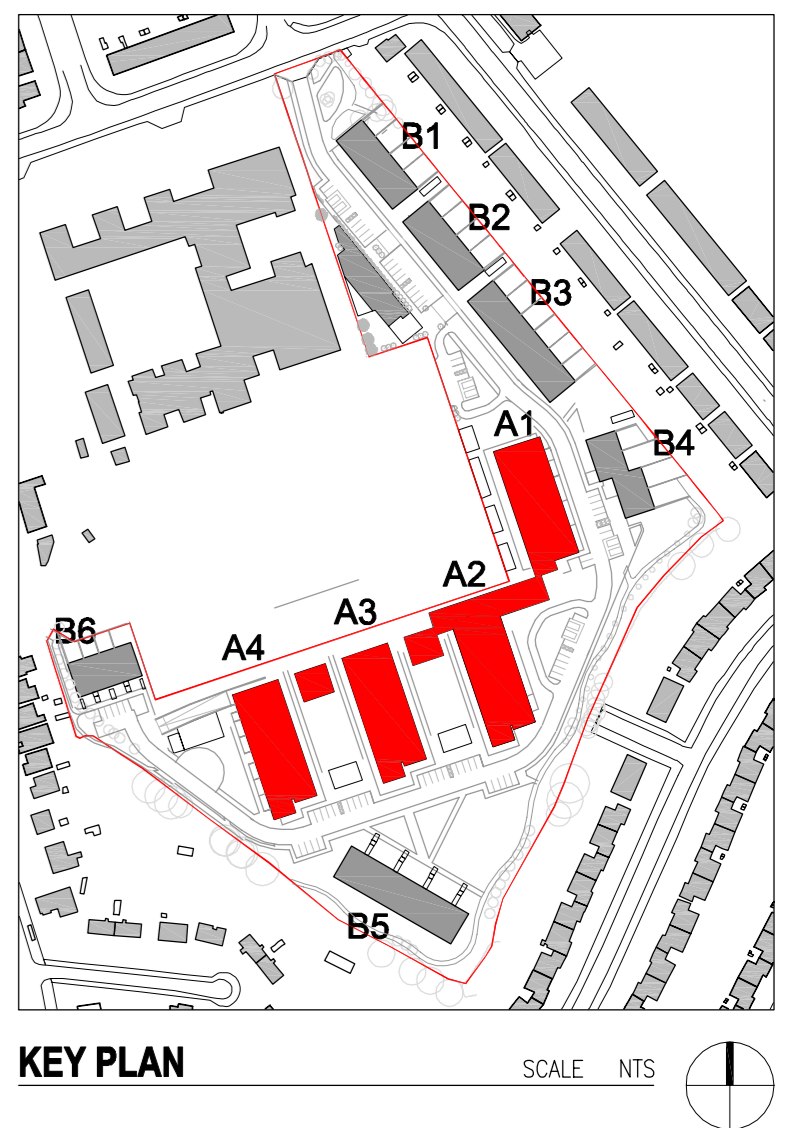

Revision Schedule

No.	Date	Description
P1	18.08.2012	SUBMISSION OF SHD PLANNING APPLICATION

Scott Tallon Walker Architects
 19 Merrion Square, Dublin 2, Ireland
 Tel: +353 (0)1 669 3000
 Fax: +353 (0)1 669 3000
 E-mail: mail@stwalterarchitects.com
 Web: www.stwalterarchitects.com

CLIENT
 Clonkeen Investments DAC
 PROJECT
 Clonkeen Development, Co. Dublin

DRAWING
 Apartment Blocks A1 to A4 - Fifth Floor Plan

FILE REFERENCE
 K:\19\19013\PLA\Planning\19013-PLA-104.dwg

SCALE (A4)	1:200	MODIFIED TIME	6/18/2012 10:55:13
DRAWN BY:	CL	CHECKED BY:	SJH
PROJECT NO.:	19013	PROJECT STATUS:	PLANNING
		PROJECT ARCHITECT:	SJH
DRAWING NO.:	19013-PLA-104	REVISION	P1

FIFTH FLOOR PLAN SCALE 1:200