



**GROUND FLOOR PLAN** SCALE 1:100  
 BLOCK B4 - DUPLEX TYPE 01 OVERALL AREA = 136.7 sqm

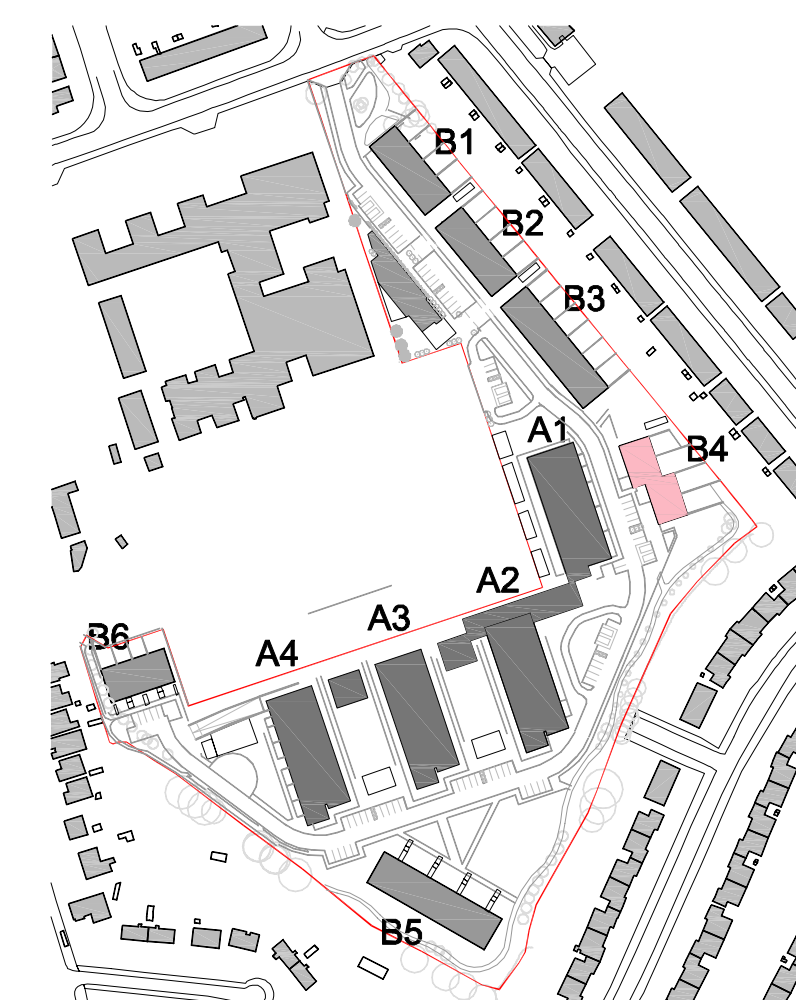

**KEY PLAN** SCALE NTS

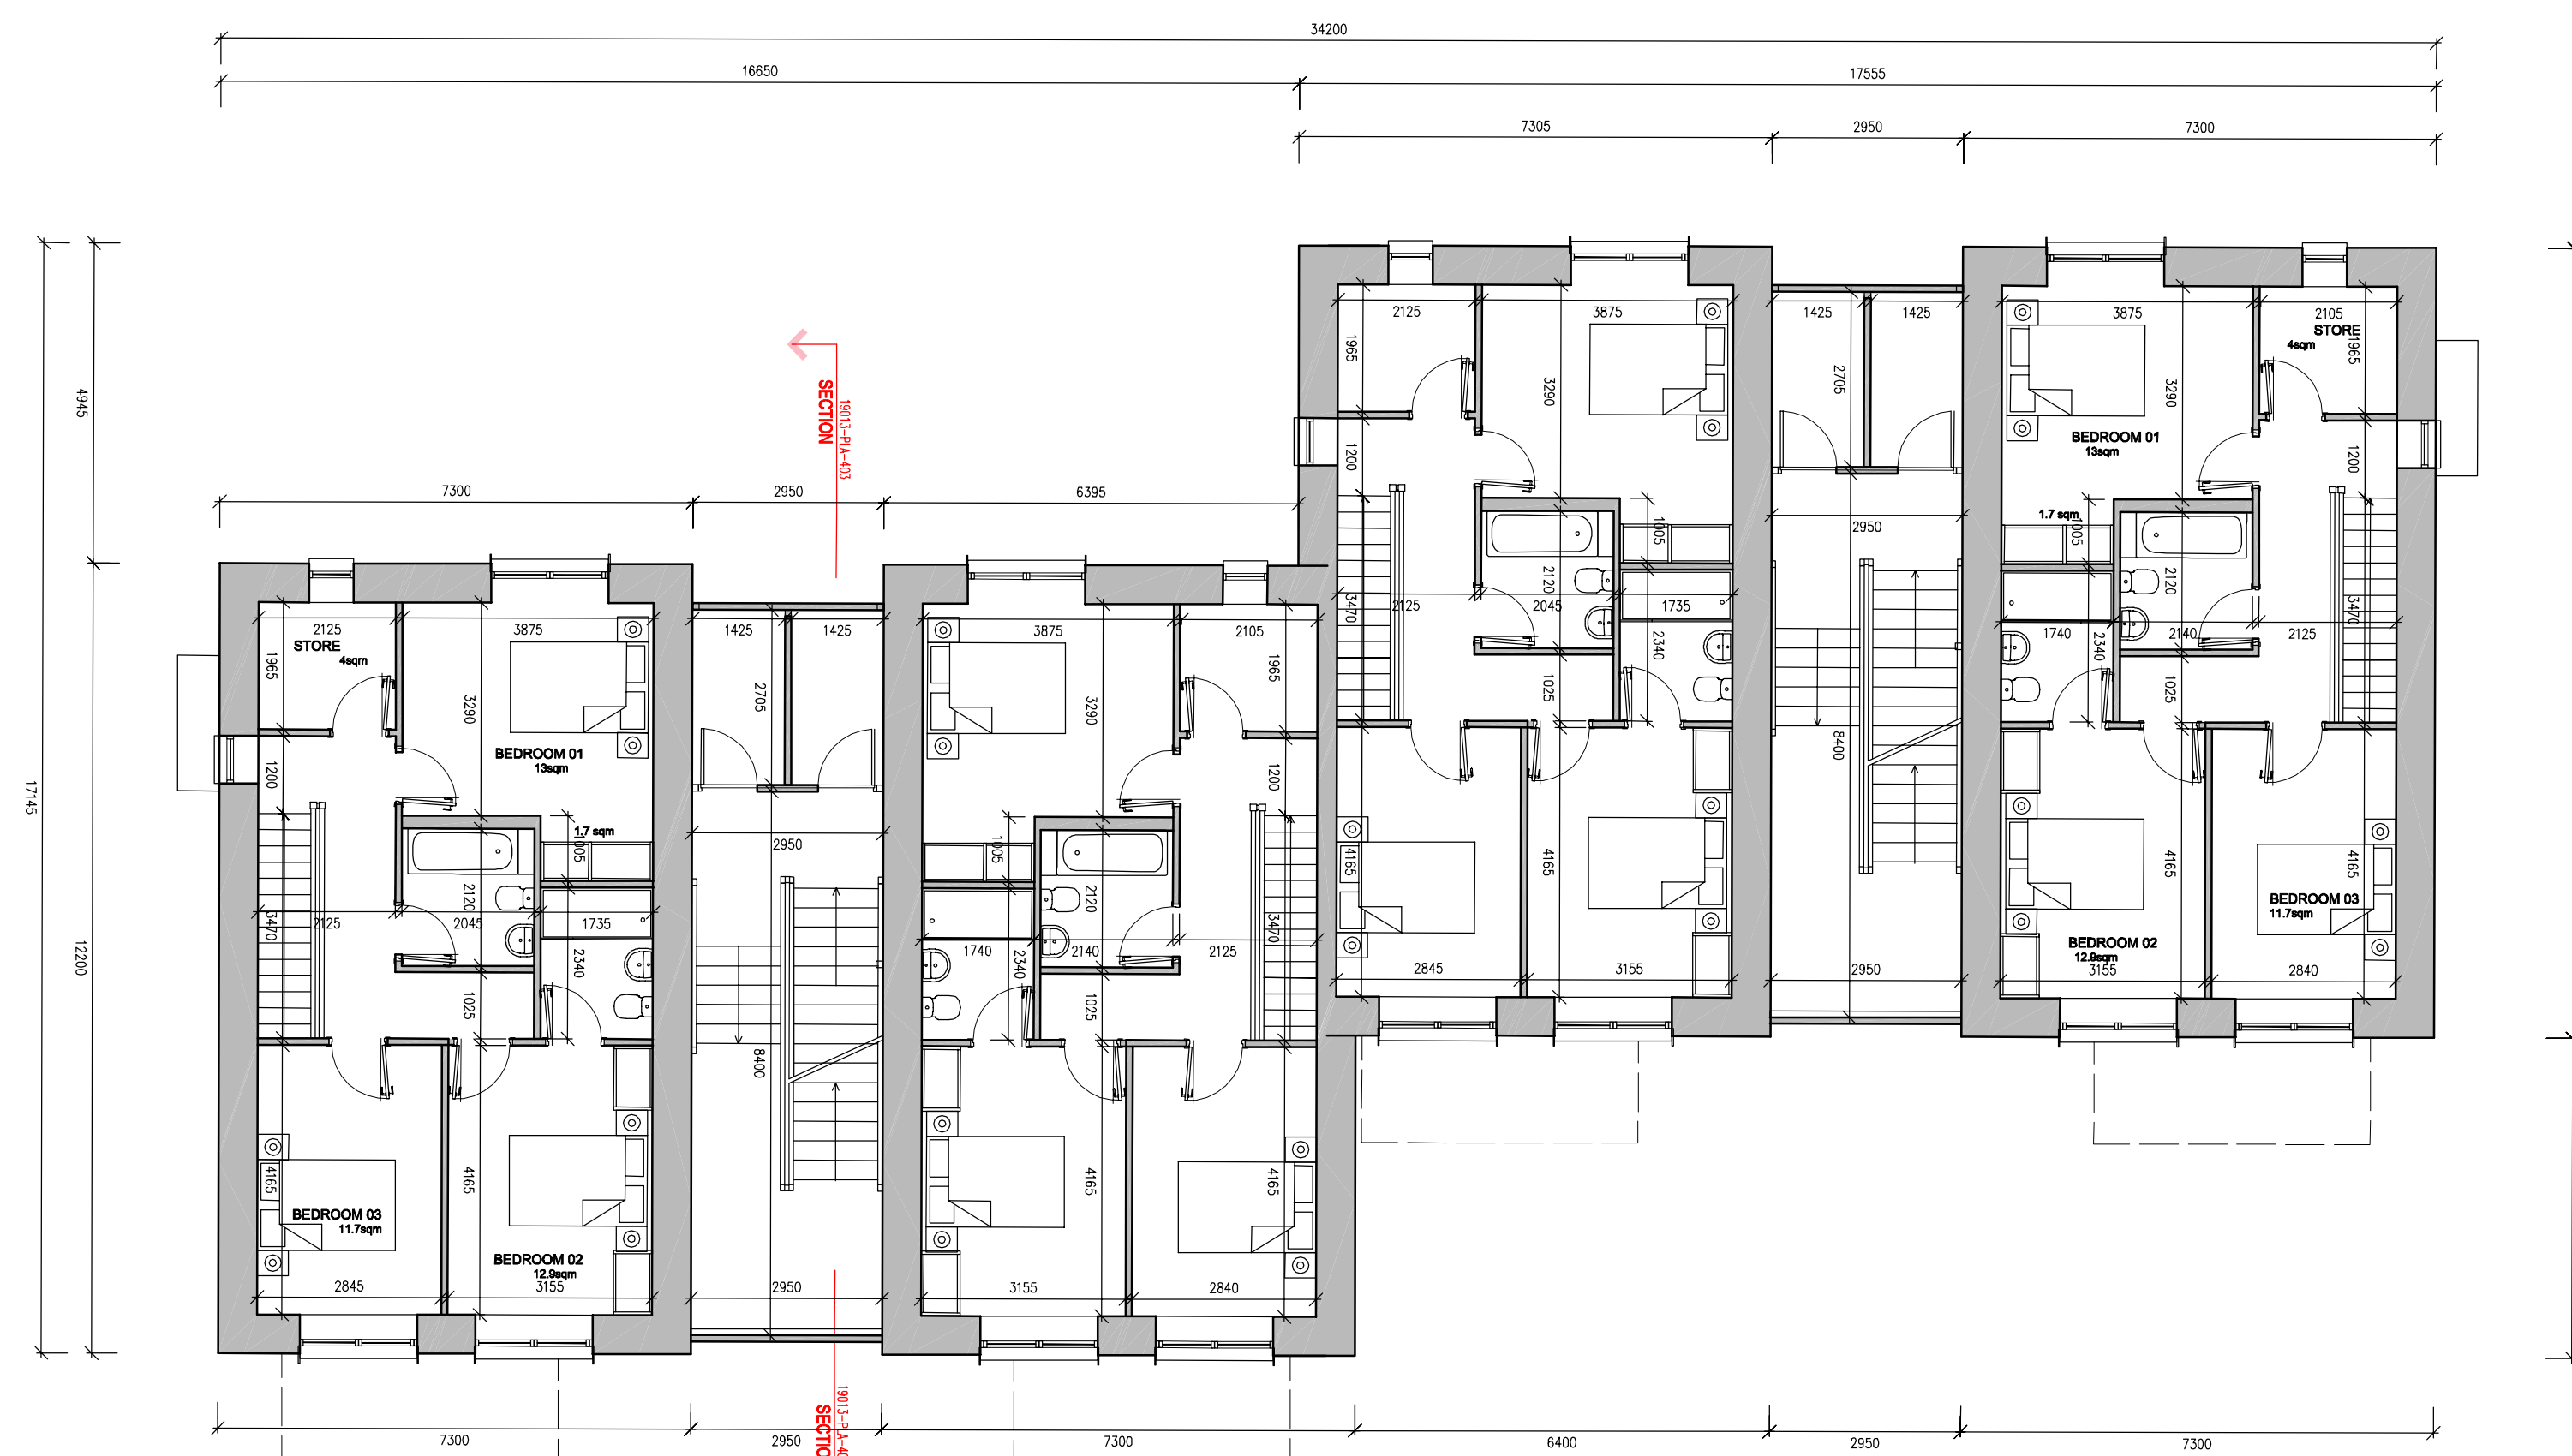

**FIRST FLOOR PLAN** SCALE 1:100  
 BLOCK B4 - DUPLEX TYPE 01 OVERALL AREA = 136.7 sqm

Revision Schedule		
No.	Date	Description
P1	18.06.2021	SUBMISSION OF SHD PLANNING APPLICATION

**Scott Tallon Walker Architects**

19 Merion Square, Dublin 2, Ireland  
 Tel: +351 (0)1 669 3000  
 Fax: +351 (0)1 661 3300  
 Email: mail@starchitects.com  
 Web: www.starchitects.com

**CLIENT**

Clonkeen Investments DAC

**PROJECT**

Clonkeen Development, Co. Dublin

**DRAWING**

**BLOCK B4**  
**3 Bed Duplex / 2 Bed Apartment**  
**Floor Plans 1/2**

**FILE REFERENCE**

K:\19\19013\PLA\Planning\19013-PLA-305.dwg

SCALE @A1: 1:100 MODIFIED TIME: 6/18/2012 10:55:13

DRAWN BY: CL CHECKED BY: SJH

PROJECT NO.	PROJECT STATUS	PROJECT ARCHITECT
19013	PLANNING	SJH

DRAWING NO.	REVISION
19013-PLA-305	P1