

GROUND FLOOR PLAN SCALE 1:100
BLOCK B3 - DUPLEX TYPE 01 OVERALL AREA = 136.7 sqm


Copyright. All Rights Reserved.
This work is copyright and cannot be produced or copied in any form or by any means (graphic, electronic or mechanical including photocopying) without the written permission of the originator. Any license, express or implied, to use this document for any purpose whatsoever is restricted to the terms of the agreement or implied agreement between the originator and the instructing party.

Levels and contours are relative to an Ordnance Survey


DO NOT SCALE FROM THIS DRAWING. WORK ONLY FROM FIGURED DIMENSIONS.
THIS DRAWING TO BE READ IN CONJUNCTION WITH RELEVANT CONSULTANT'S DRAWINGS.

Modified By: Cameron Lee Plot Time: 7/9/2021 3:25:22 PM

NOTES:

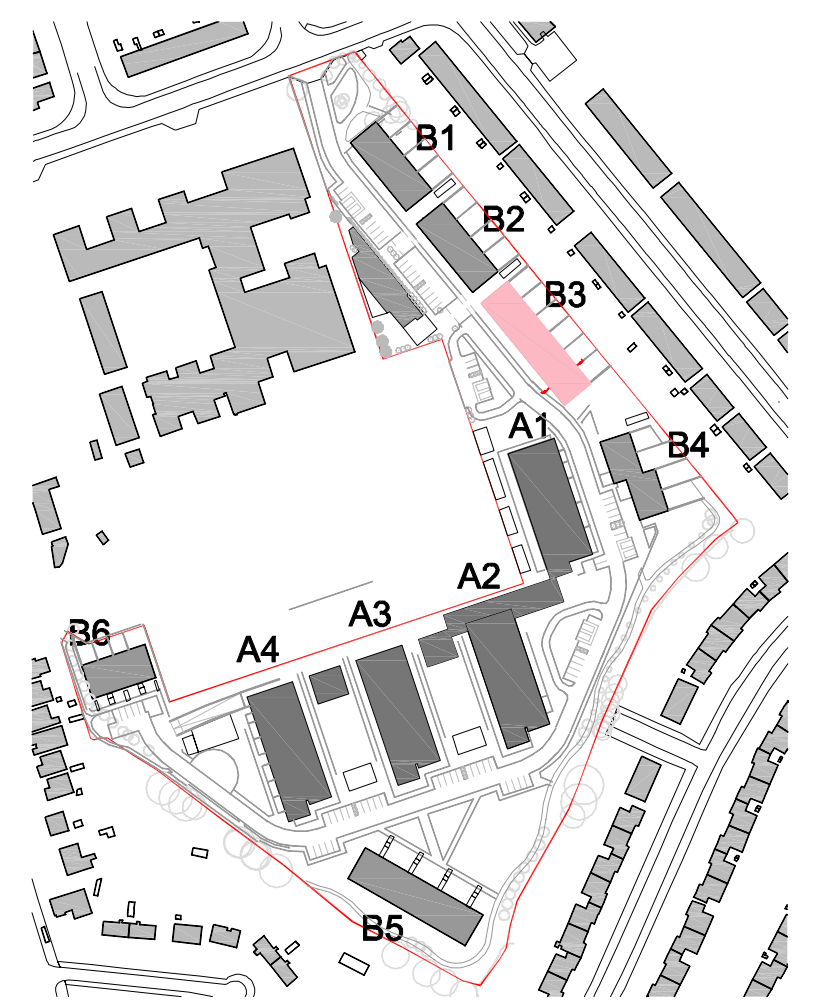

KEY PLAN SCALE NTS

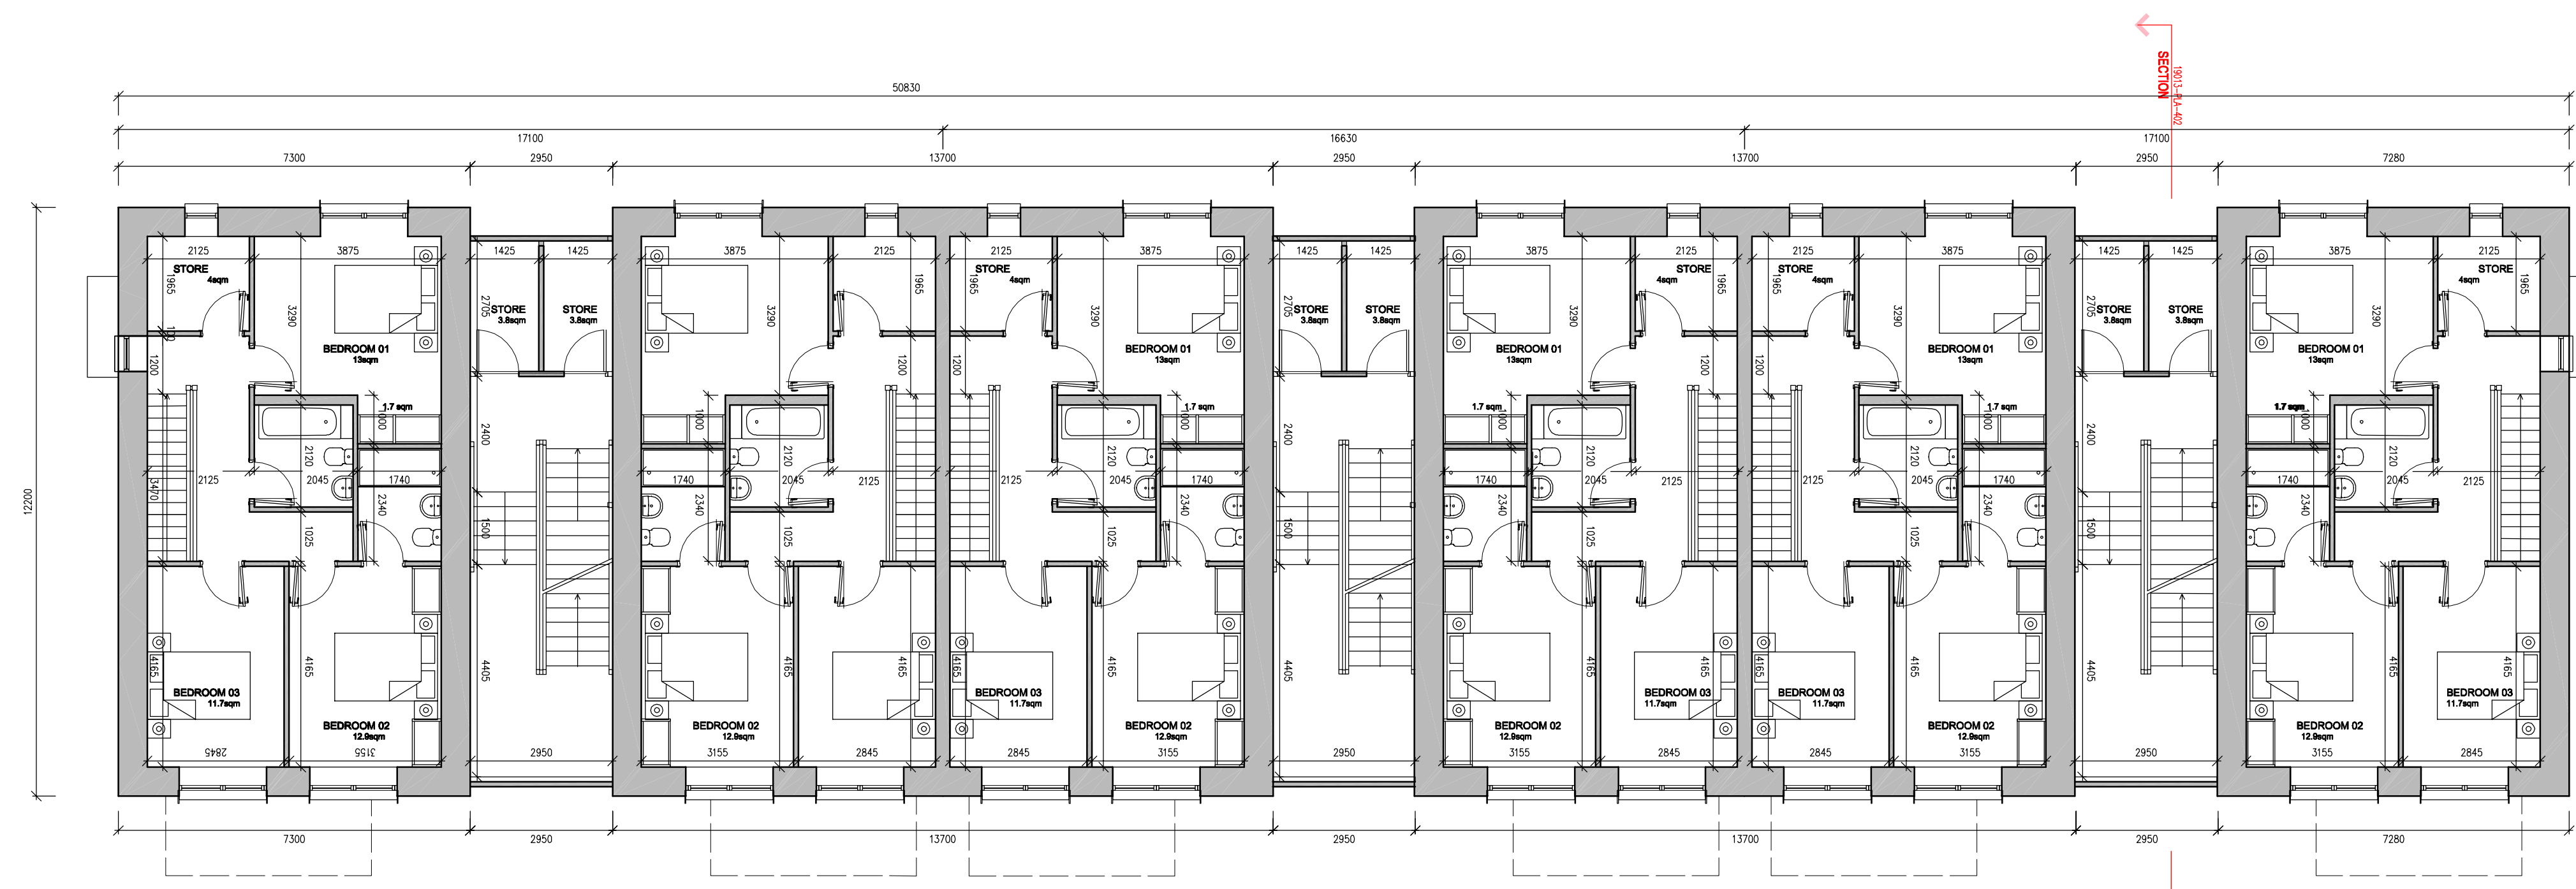

FIRST FLOOR PLAN SCALE 1:100
BLOCK B3 - DUPLEX TYPE 01 OVERALL AREA = 136.7 sqm

Revision Schedule		
No.	Date	Description
P1	18.06.2021	SUBMISSION OF SHD PLANNING APPLICATION

Scott Tallon Walker Architects
19 Merion Square, Dublin 2, Ireland
Tel: +351 (0)1 669 3000
Fax: +351 (0)1 661 3300
Email: mail@stwarchitects.com
Web: www.stwarchitects.com

CLIENT
Clonkeen Investments DAC
PROJECT
Clonkeen Development, Co. Dublin

DRAWING
BLOCK B3
3 Bed Duplex / 2 Bed Apartment
Floor Plans 1/2

FILE REFERENCE
K:\19\19013\PLA\Planning\19013-PLA-303.dwg

SCALE @A1
1:100
DRAWN BY:
CL

MODIFIED TIME:
6/18/2012 10:55:13
CHECKED BY:
SJH

PROJECT NO. 19013
PROJECT STATUS PLANNING
PROJECT ARCHITECT: SJH

DRAWING NO. 19013-PLA-303
REVISION P1