



Copyright. All Rights Reserved.  
This work is copyright and cannot be produced or copied in any form or by any means (graphic, electronic or mechanical including photocopying) without the written permission of the originator. Any license, express or implied, to use this document for any purpose whatsoever is restricted to the terms of the agreement or implied agreement between the originator and the instructing party.  
Levels and contours are relative to an Ordnance Survey  
DO NOT SCALE FROM THIS DRAWING. WORK ONLY FROM FIGURED DIMENSIONS. THIS DRAWING TO BE READ IN CONJUNCTION WITH RELEVANT CONSULTANTS DRAWINGS.  
Modified By: Cameron Lee Plot Time: 7/9/2021 2:24:52 PM  
NOTES:

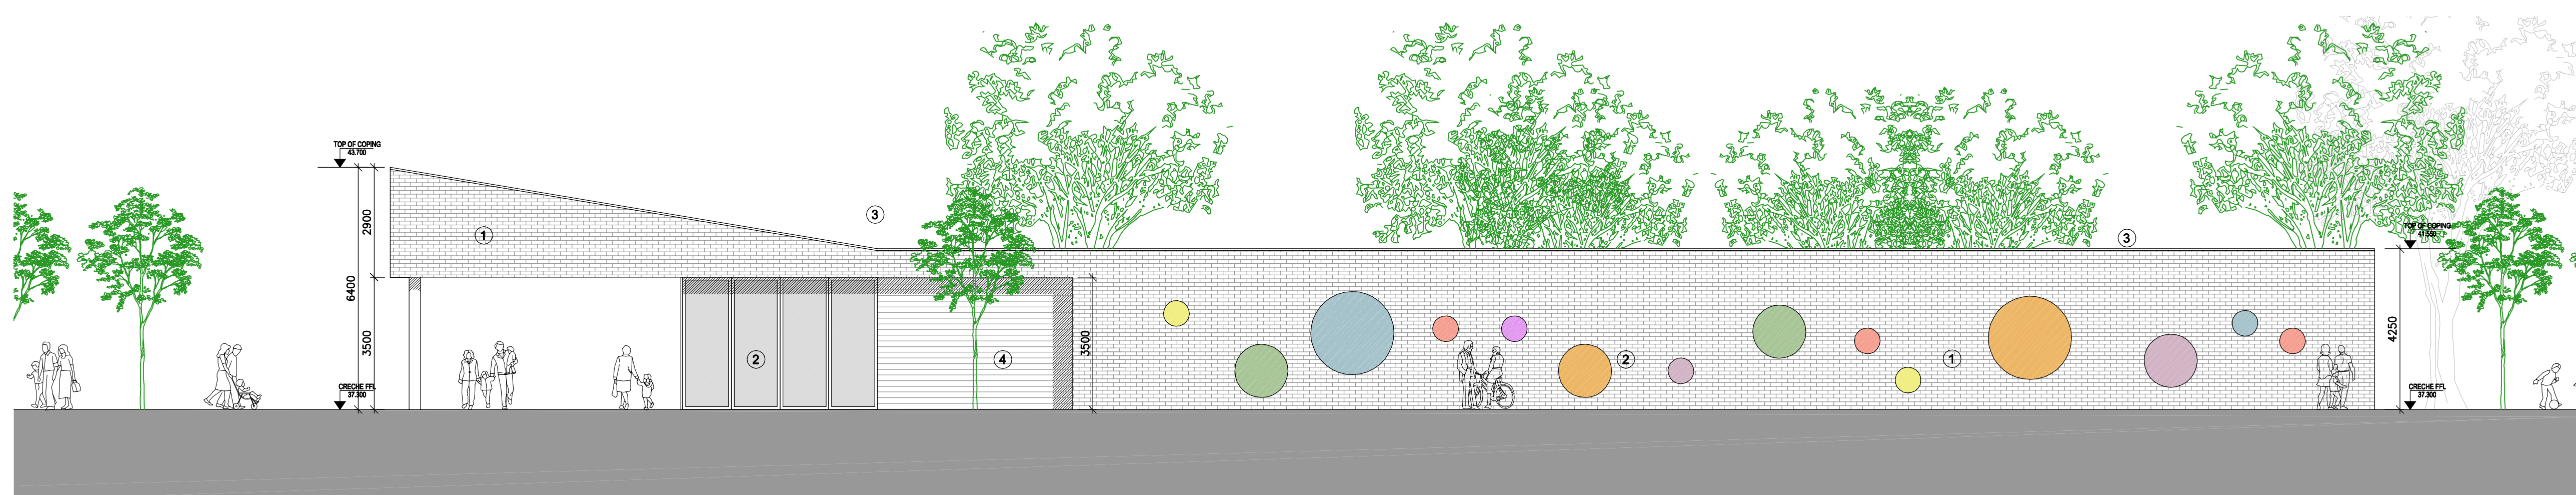


PROPOSED FRONT ELEVATION SCALE 1:100  
NORTH EAST ELEVATION

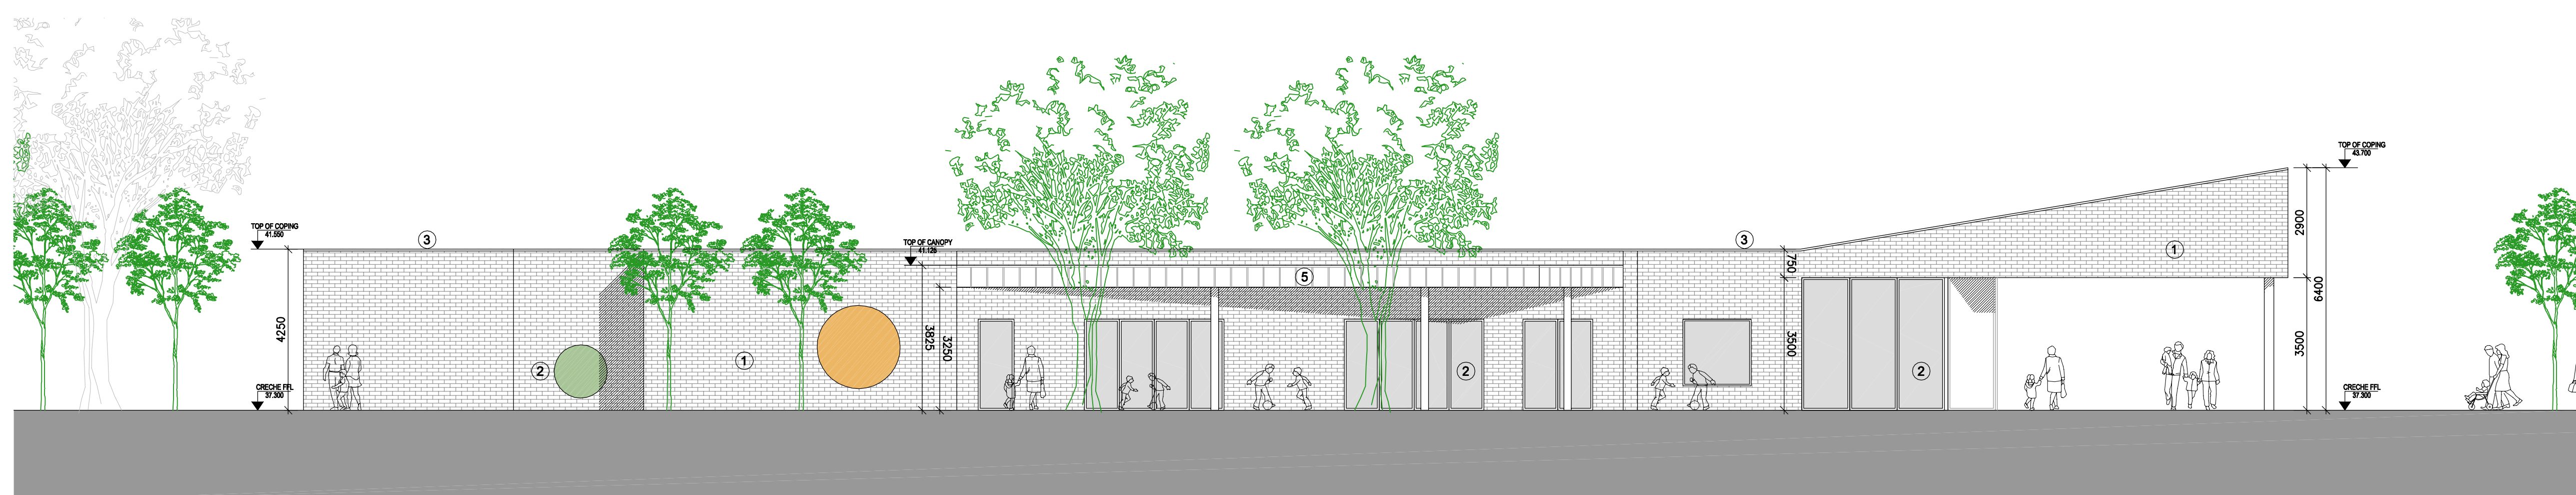

PROPOSED REAR ELEVATION SCALE 1:100  
SOUTH WEST ELEVATION




PROPOSED SIDE ELEVATION SCALE 1:100  
SOUTH EAST ELEVATION

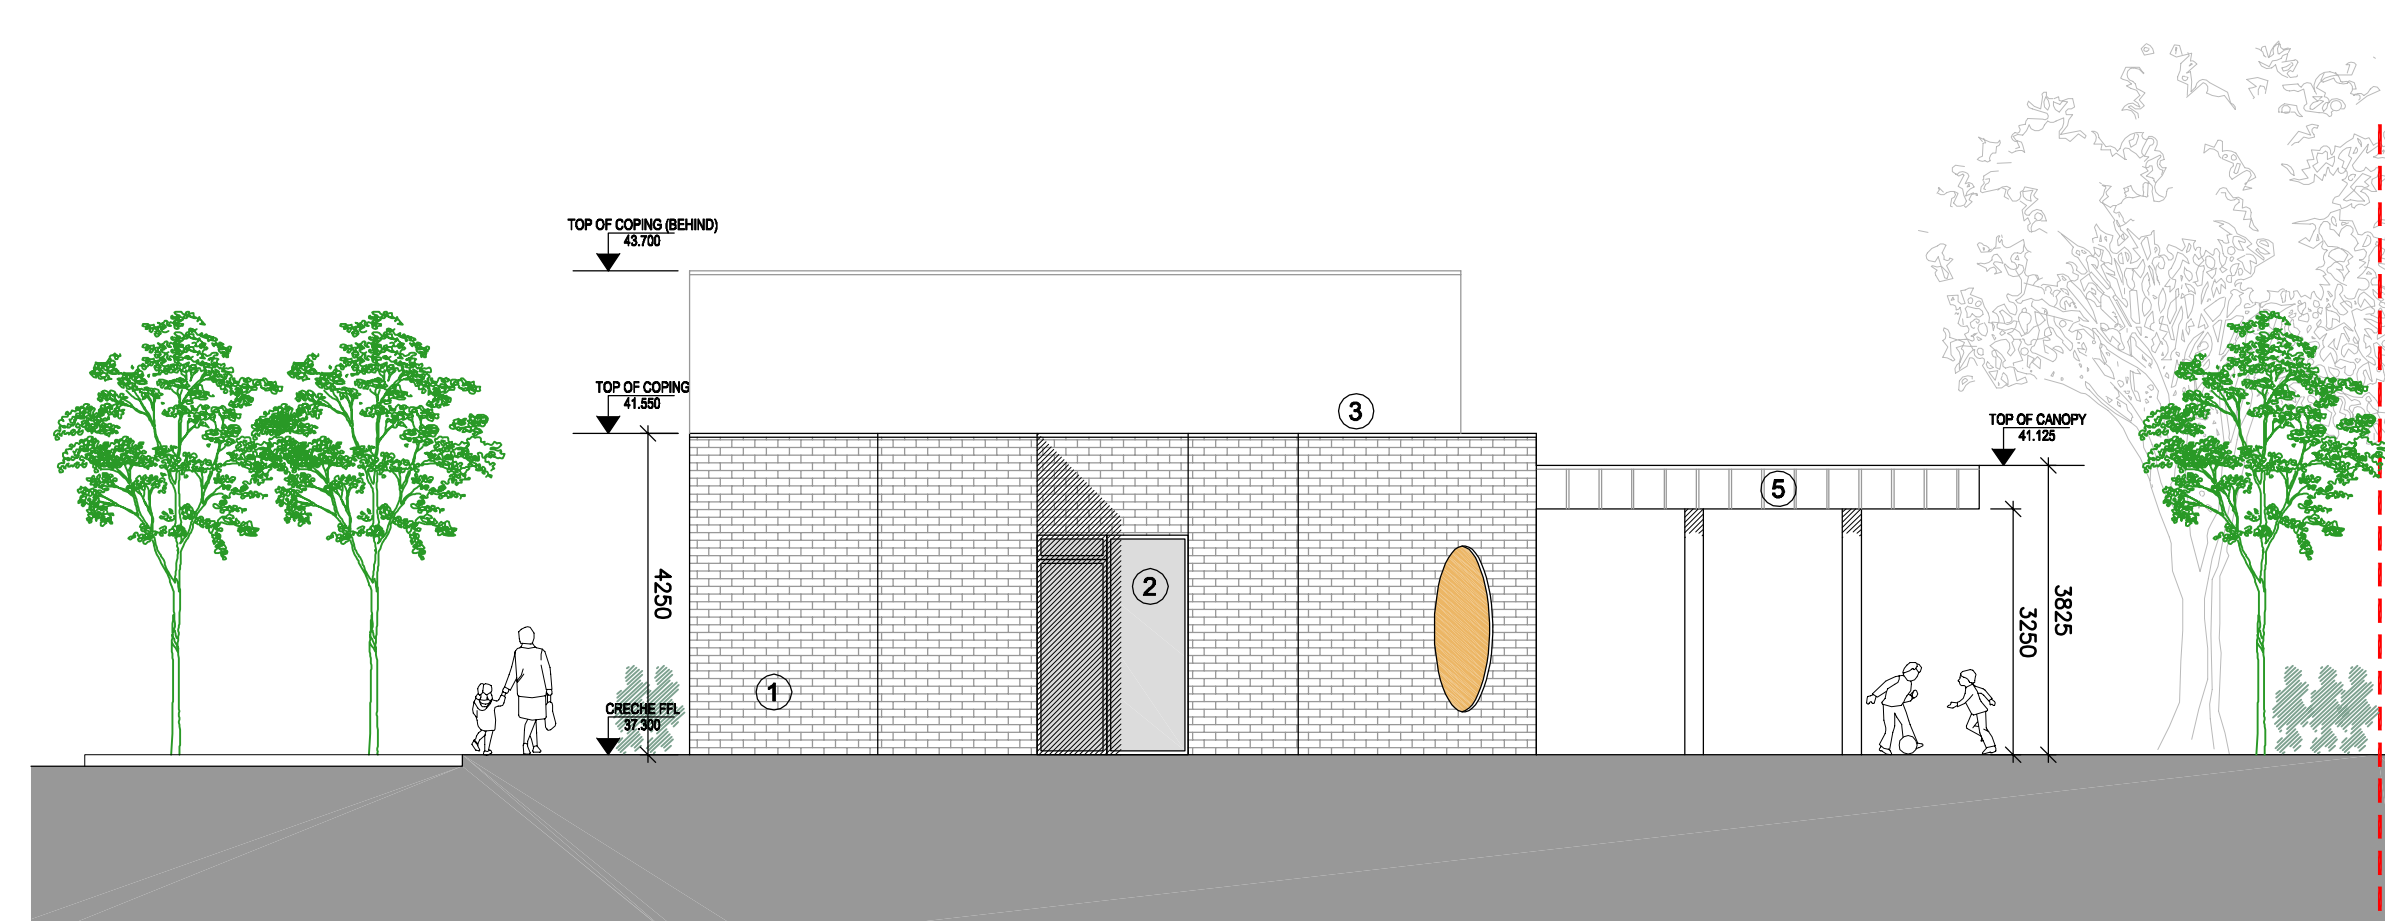

PROPOSED SIDE ELEVATION SCALE 1:100  
NORTH WEST ELEVATION

- MATERIALS KEY:**
- 1. SELECTED BLUE / BLACK BRICK, TYPE TBC
  - 2. ANODIZED ALUMINIUM WINDOWS (COLOURED GLASS AS PER ELEVATIONS)
  - 3. ALUMINIUM COPINGS (SAME RAL AS WINDOWS)
  - 4. ANODIZED ALUMINIUM CLADDING
  - 5. ZINC STANDING SEAM ROOF AND PRESSINGS

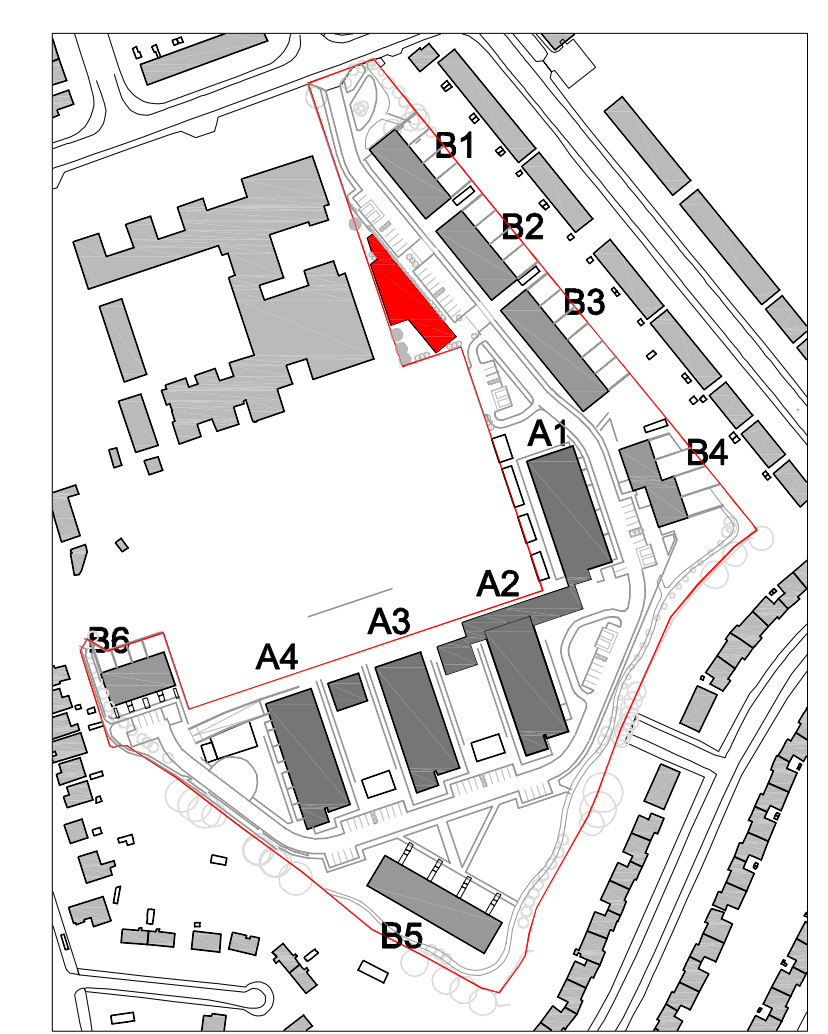

KEY PLAN SCALE NTS

Revision Schedule		
No.	Date	Description
P1	18.06.2021	SUBMISSION OF SHD PLANNING APPLICATION

**Scott Tallon Walker Architects**  
19 Merion Square, Dublin 2, Ireland  
Tel: +351 (0)1 669 3000  
Fax: +351 (0)1 661 3300  
Email: mail@stwarchitects.com  
Web: www.stwarchitects.com

CLIENT  
**Clonkeen Investments DAC**  
PROJECT  
**Clonkeen Development, Co. Dublin**

DRAWING  
**Creche Elevations**  
FILE REFERENCE  
K31919013/PLA/Planning/19013-PLA-502.dwg  
SCALE @A1 | MODIFIED TIME:  
1:100 | 4/9/2020 1:16:29 PM  
DRAWN BY: | CHECKED BY:  
CL | SJH  
PROJECT NO: | PROJECT STATUS | PROJECT ARCHITECT:  
19013 | PLANNING | SJH  
DRAWING NO. | REVISION  
**19013-PLA-502** | **P1**