



SITE PLAN
CONTEXT
SCALE 1:500

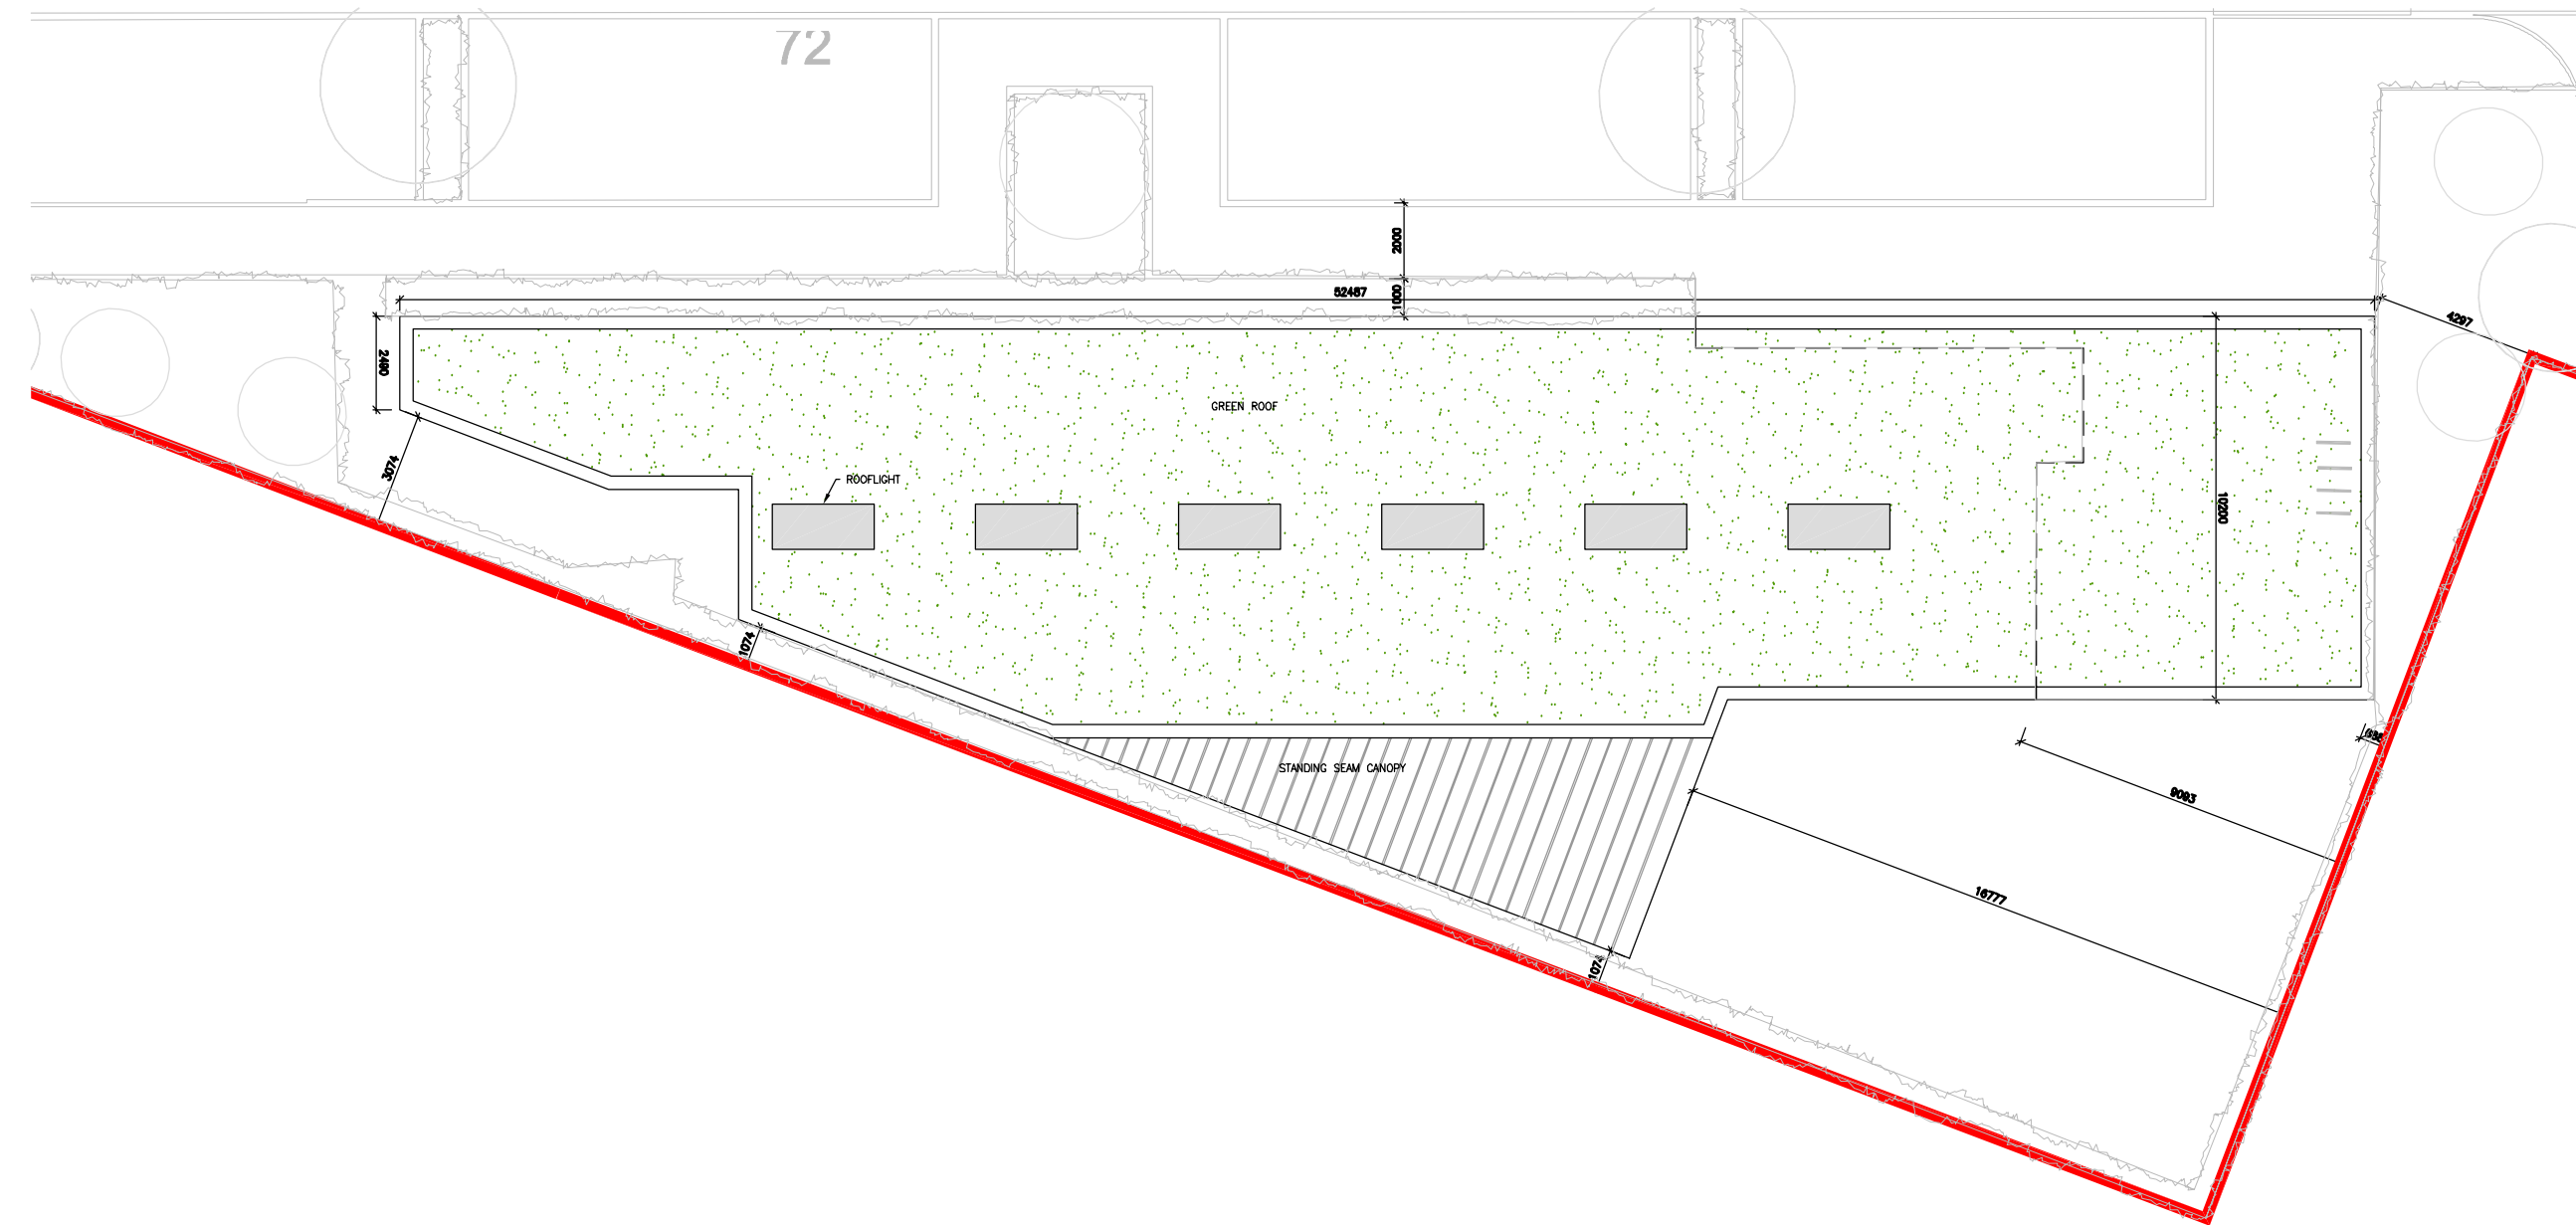

ROOF PLAN
CONTEXT
SCALE 1:200

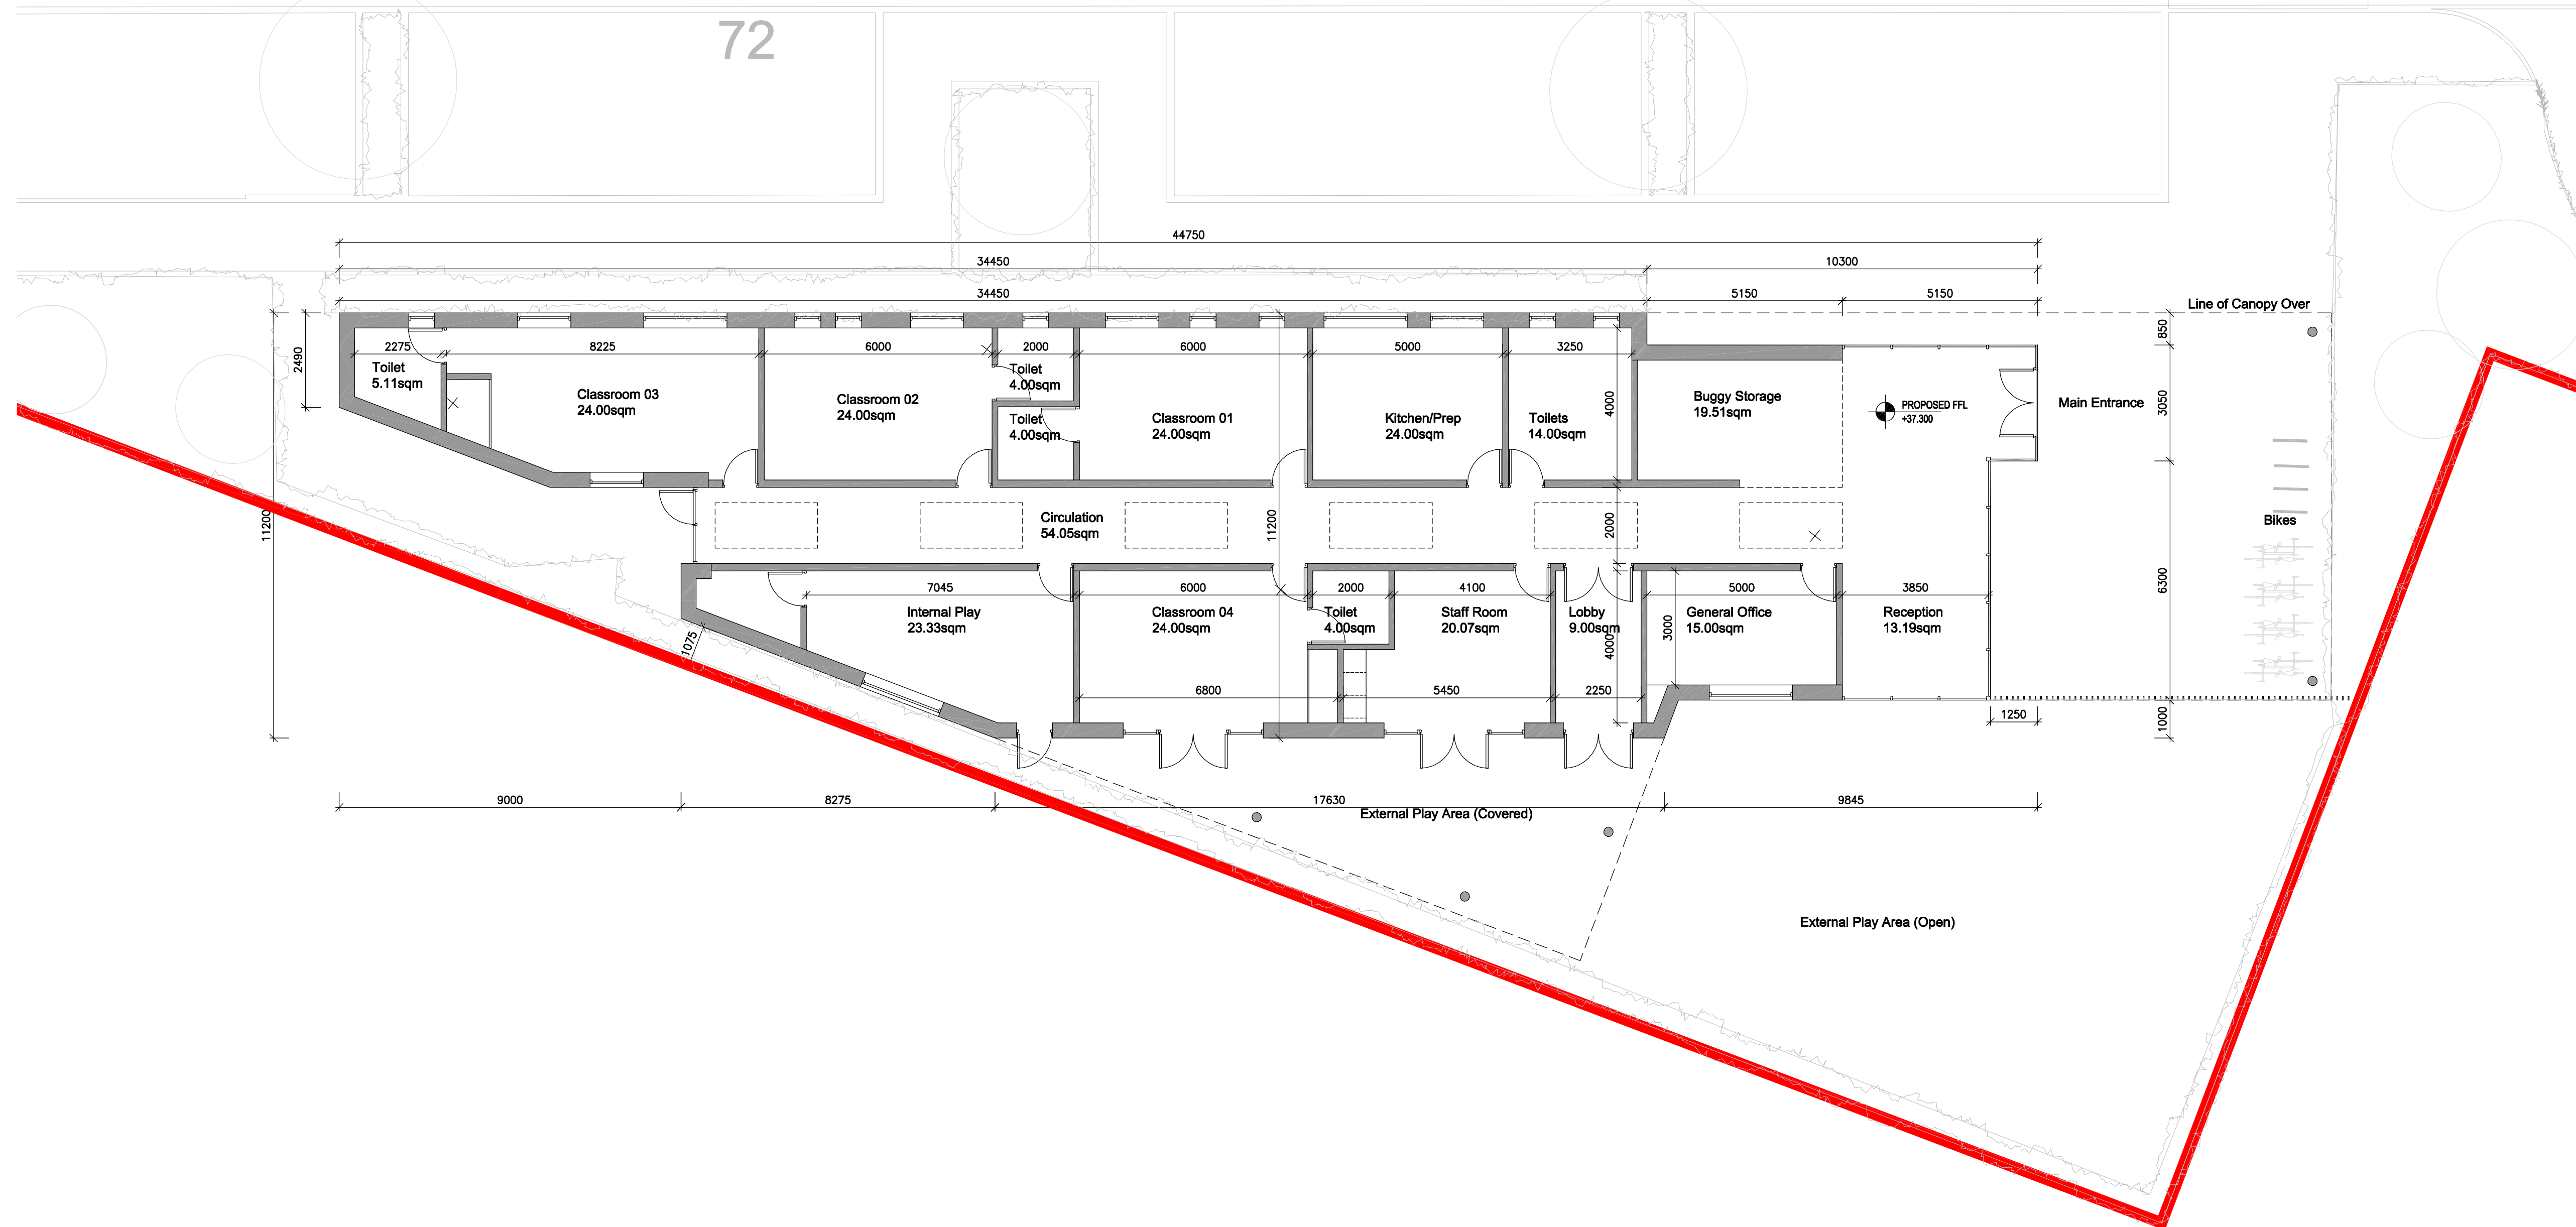

PROPOSED GROUND FLOOR
GROSS FLOOR AREA: 359sqm
SCALE 1:100


Copyright. All Rights Reserved.
This work is copyright and cannot be produced or copied in any form or by any means (graphic, electronic or mechanical including photocopying) without the written permission of the originator. Any license, express or implied, to use this document for any purpose whatsoever is restricted to the terms of the agreement or implied agreement between the originator and the instructing party.

Levels and contours are relative to an Ordnance Survey

DO NOT SCALE FROM THIS DRAWING. WORK ONLY FROM FIGURED DIMENSIONS.
THIS DRAWING TO BE READ IN CONJUNCTION WITH RELEVANT CONSULTANTS' DRAWINGS.

Modified By: Cameron Lee Plot Time: 8/4/2021 3:35:28 PM

NOTES:

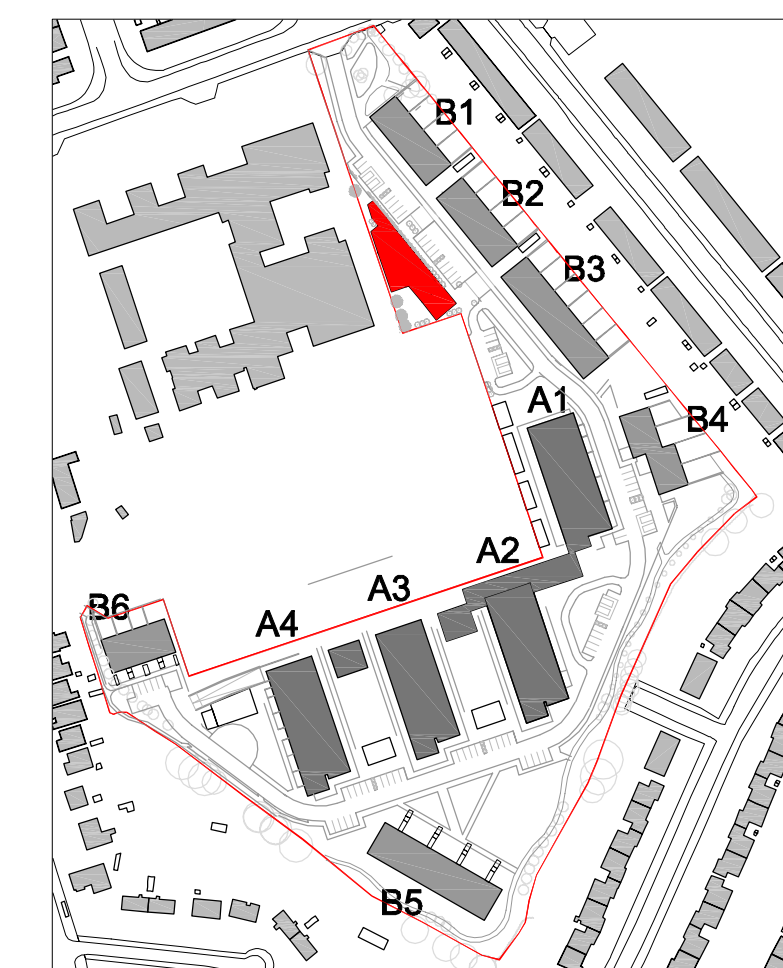

KEY PLAN
SCALE NTS

Revision Schedule		
No.	Date	Description
P1	18.06.2021	SUBMISSION OF SHD PLANNING APPLICATION

Scott Tallon Walker Architects
19 Merion Square, Dublin 2, Ireland
Tel: +351 (0)1 669 3000
Fax: +351 (0)1 661 3300
Email: mail@stwarchitects.com
Web: www.stwarchitects.com

CLIENT
Clonkeen Investments DAC
PROJECT
Clonkeen Development, Co. Dublin

DRAWING
Creche Site Plan, Ground Floor Plan & Roof Plan

FILE REFERENCE
K31919013PLA(Planning)19013-PLA-501.dwg

SCALE @A1
1:100, 1:200, 1:500
MODIFIED TIME:
4/9/2020 1:16:29 PM

DRAWN BY:
CL
CHECKED BY:
SJH

PROJECT NO: 19013
PROJECT STATUS: PLANNING
PROJECT ARCHITECT: SJH

DRAWING NO. 19013-PLA-501
REVISION

19013-PLA-501 P1