






Think before you print...

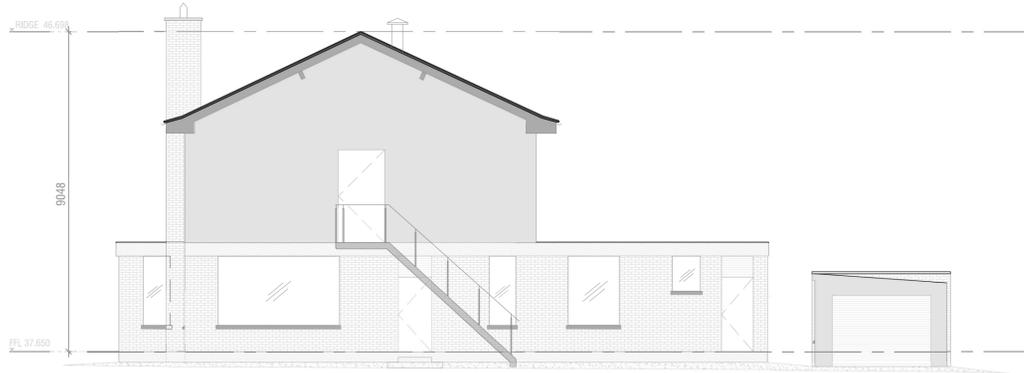


1 SOUTH ELEVATION
SCALE: 1:100

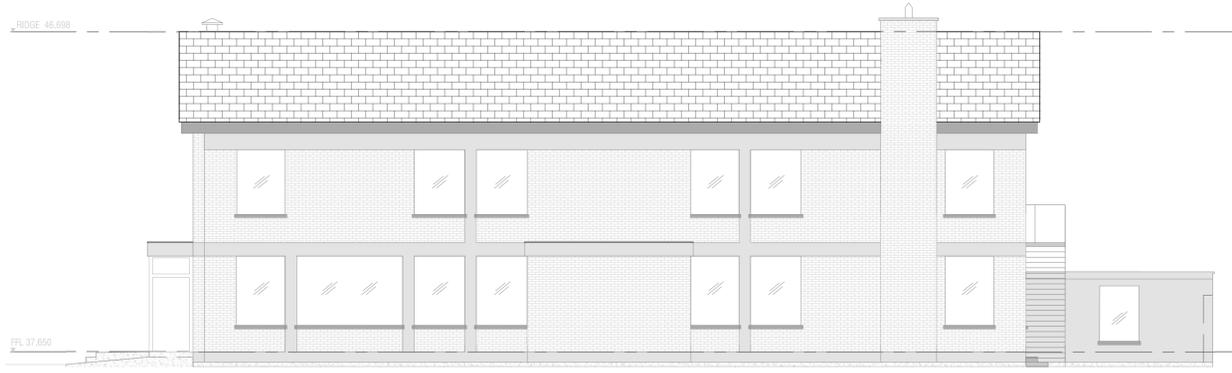


3 WEST ELEVATION
SCALE: 1:100

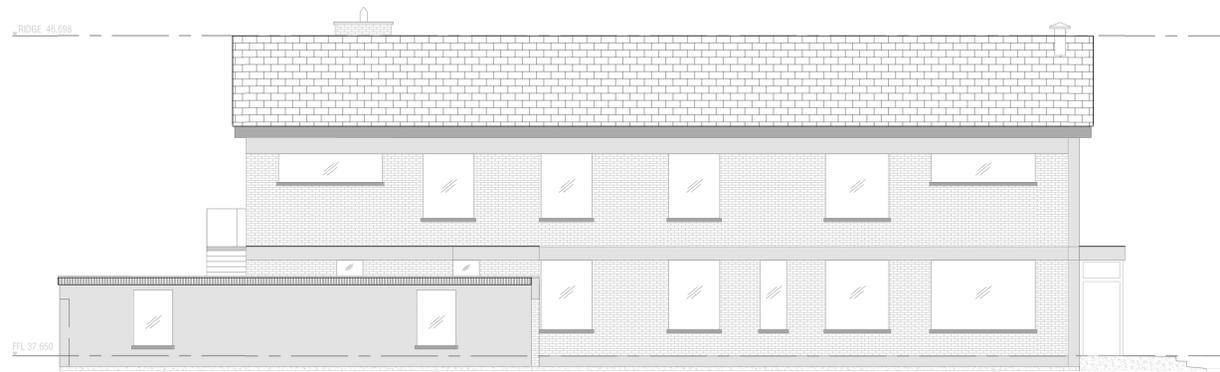

4 EAST ELEVATION
SCALE: 1:100

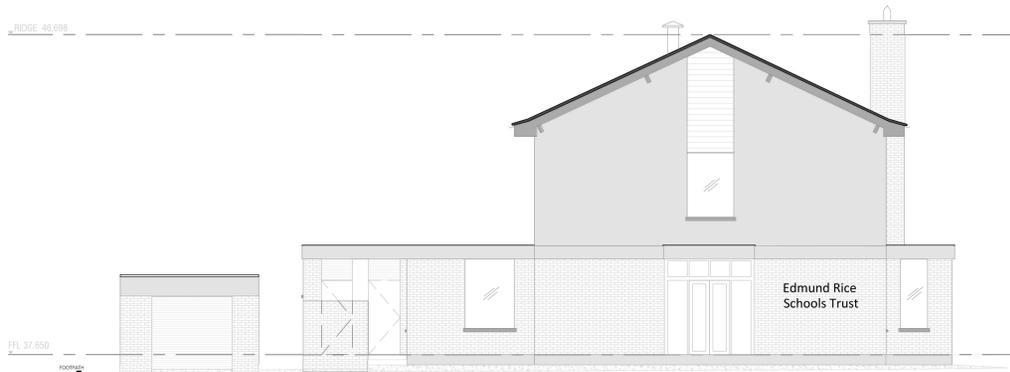

2 NORTH ELEVATION
SCALE: 1:100

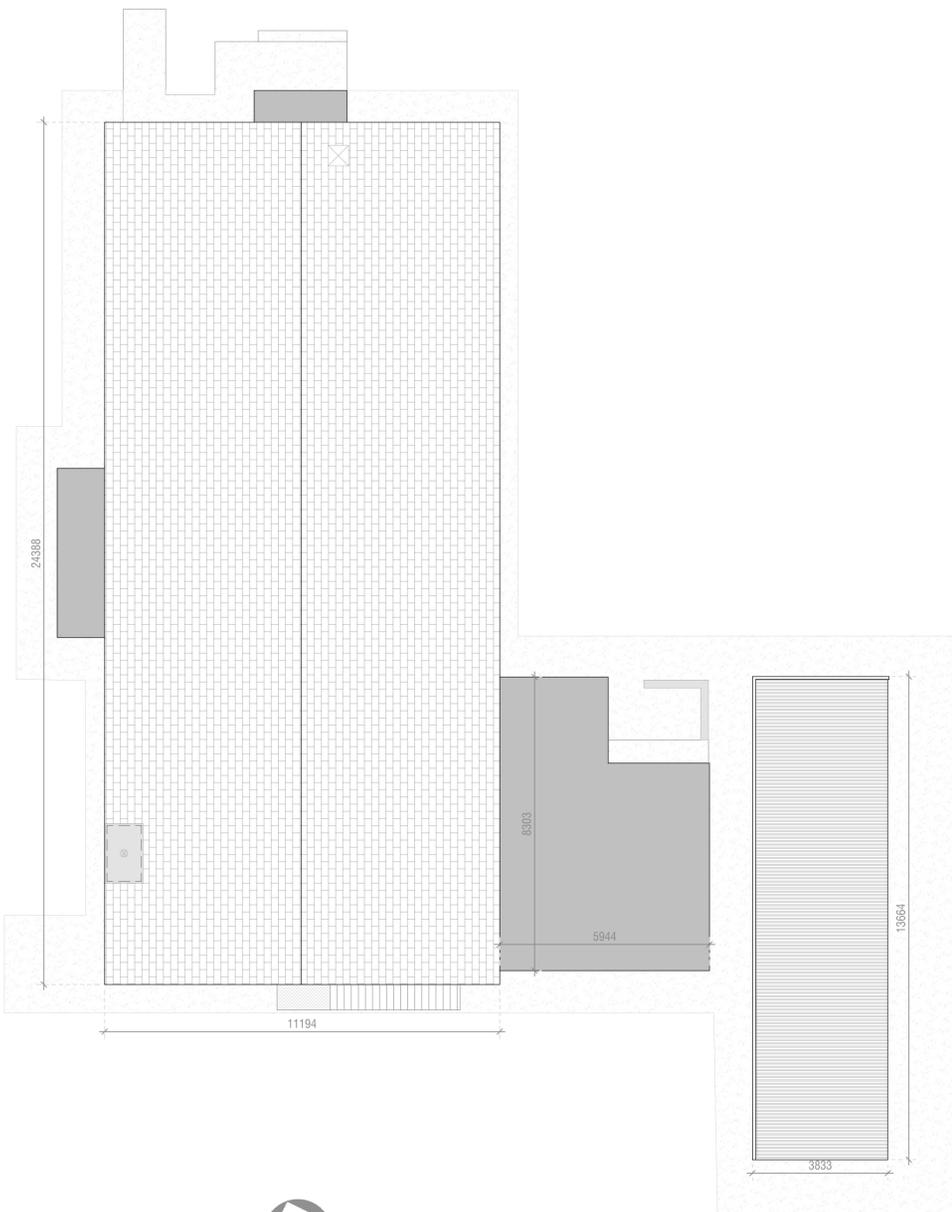

5 ROOF PLAN
SCALE: 1:100



REV	AMENDMENT	DATE	INITIALS	CHECKED
A	ORIGINAL ISSUE - BUILDING SURVEY DRAWINGS	24.11.2020	BR	

BUILDING TO BE DEMOLISHED

FOR INFORMATION
SIGNED: _____
DATE: _____

CLIENT	PROJECT ADDRESS CLONKEEN BLACKROCK DUBLIN	
SURVEYOR BR	DRAWING TITLE EXISTING BUILDING SURVEY ELEVATIONS	
DRAWN BY BR	DRAWING NUMBER	ISSUE
SCALE 1:100 @ A1	BR S2	EX-01 A