



Think before you print...

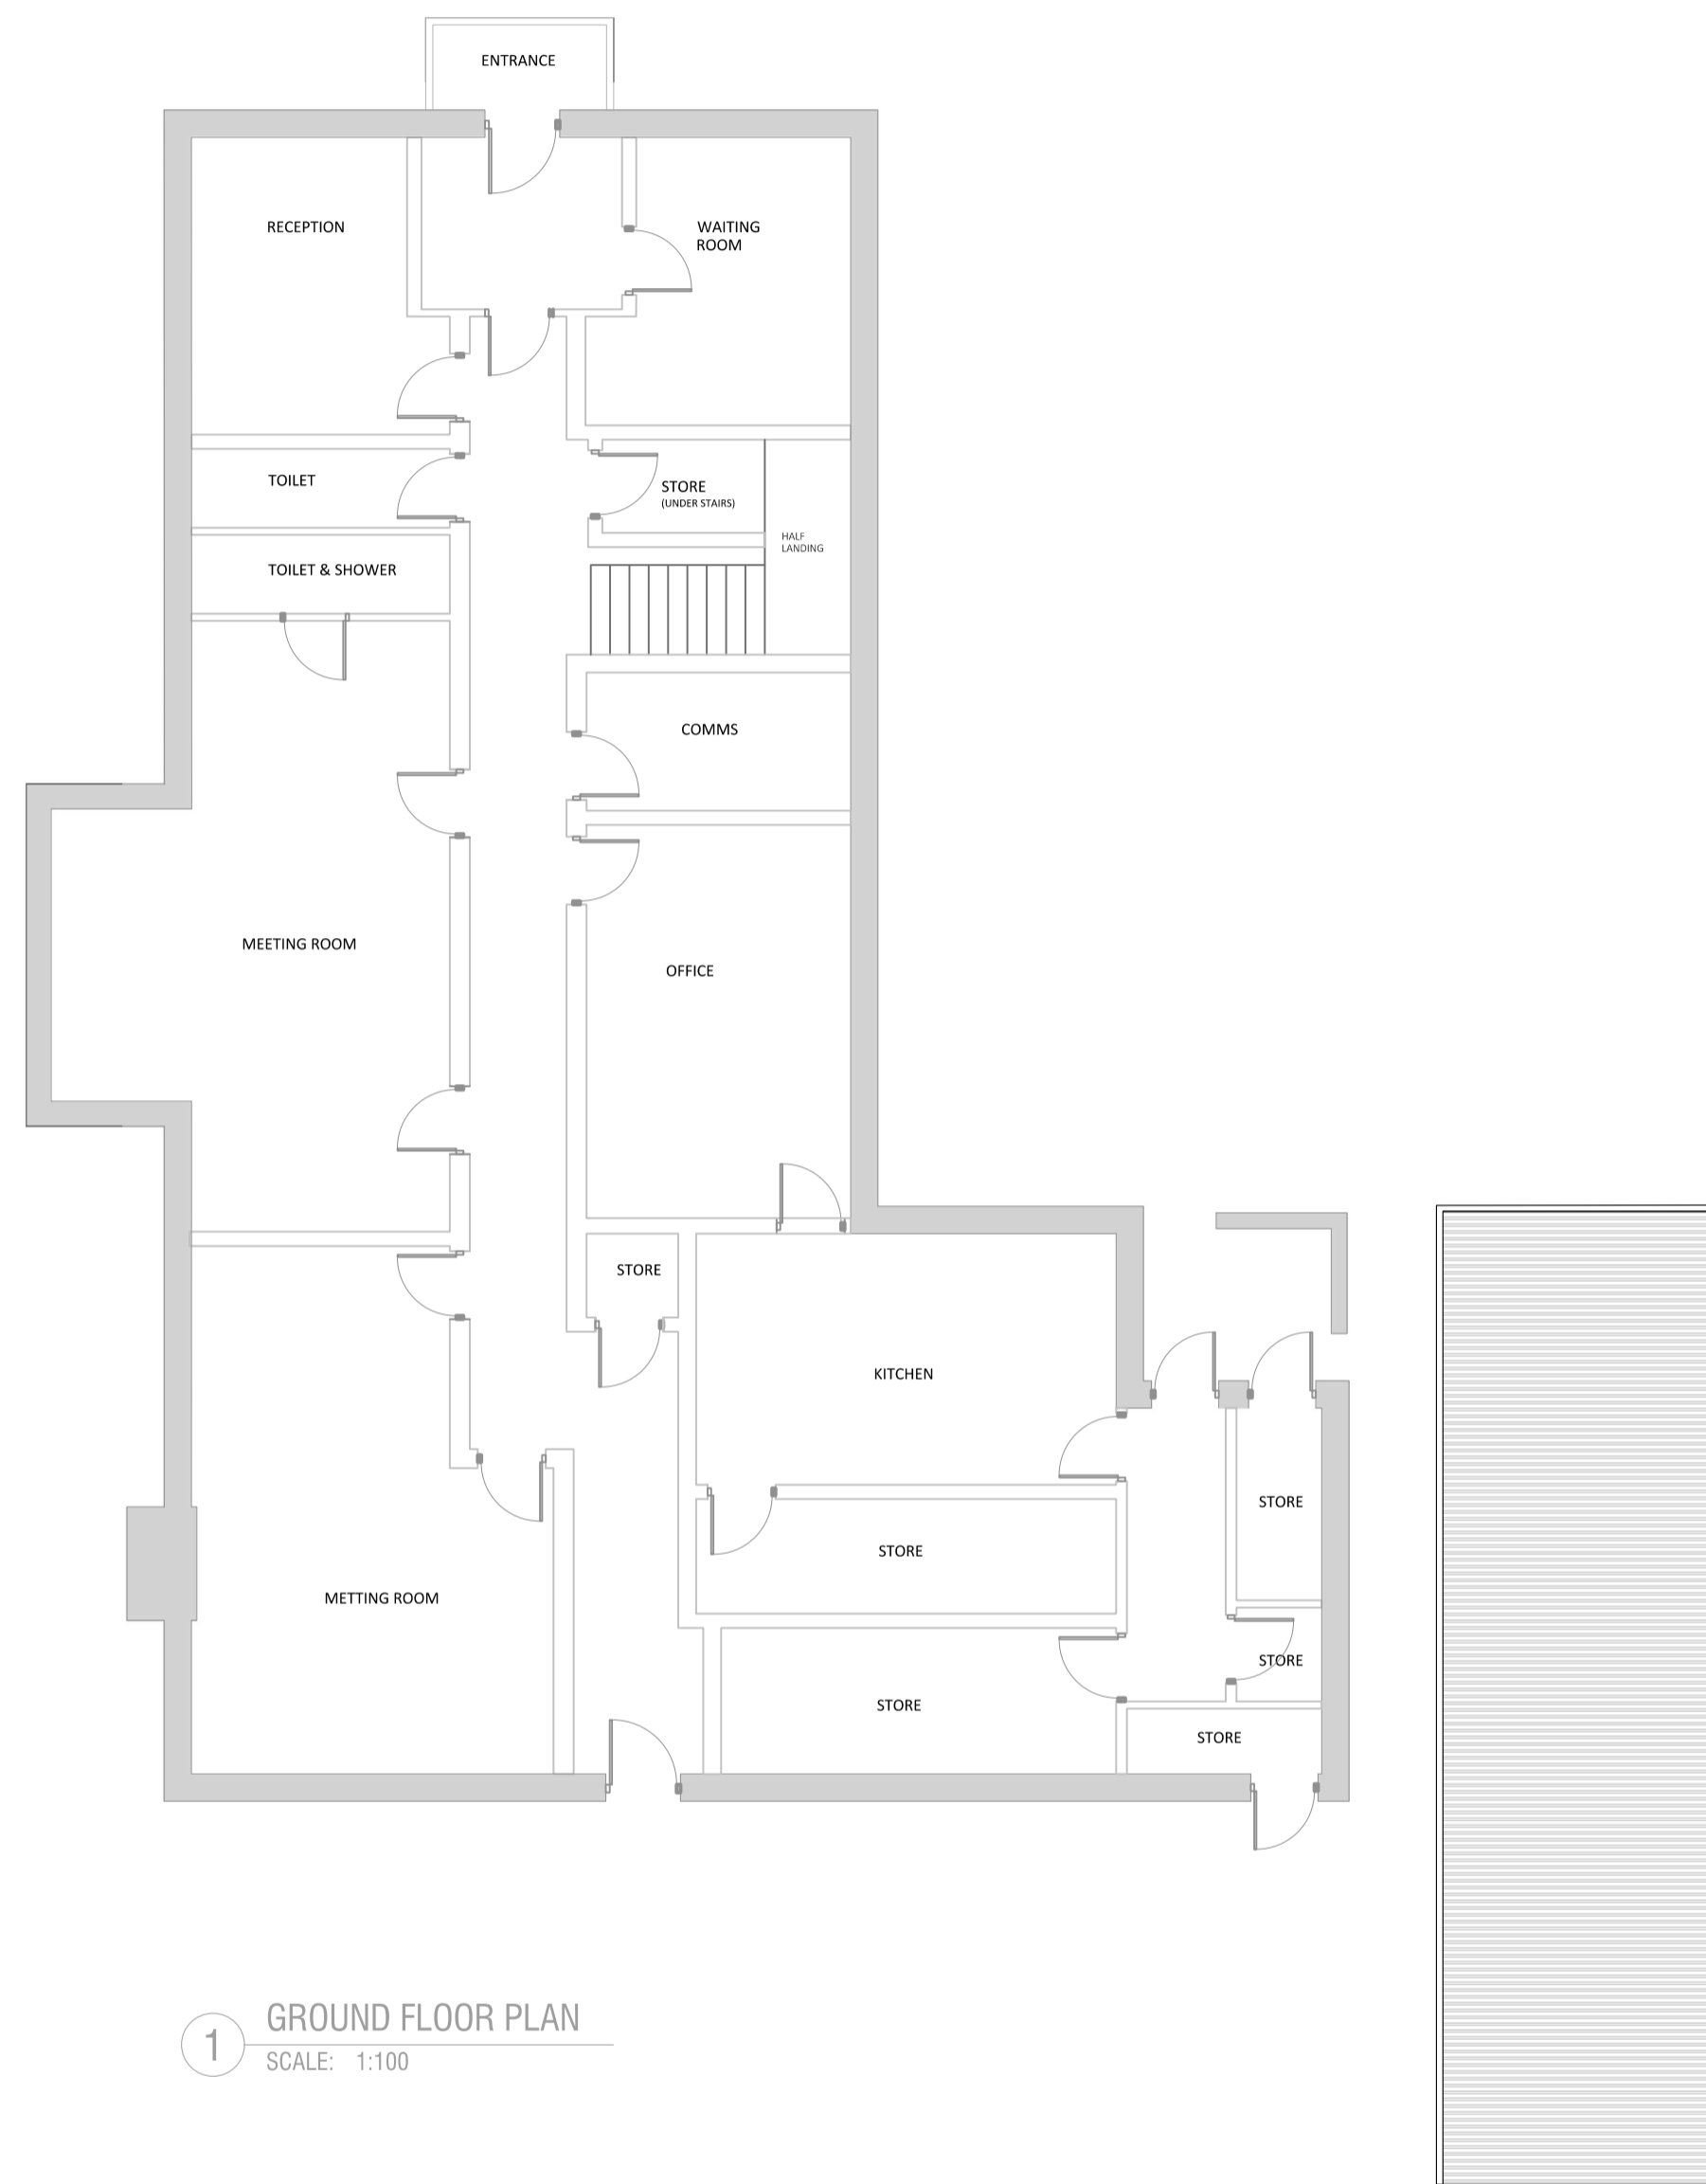

1 GROUND FLOOR PLAN
SCALE: 1:100

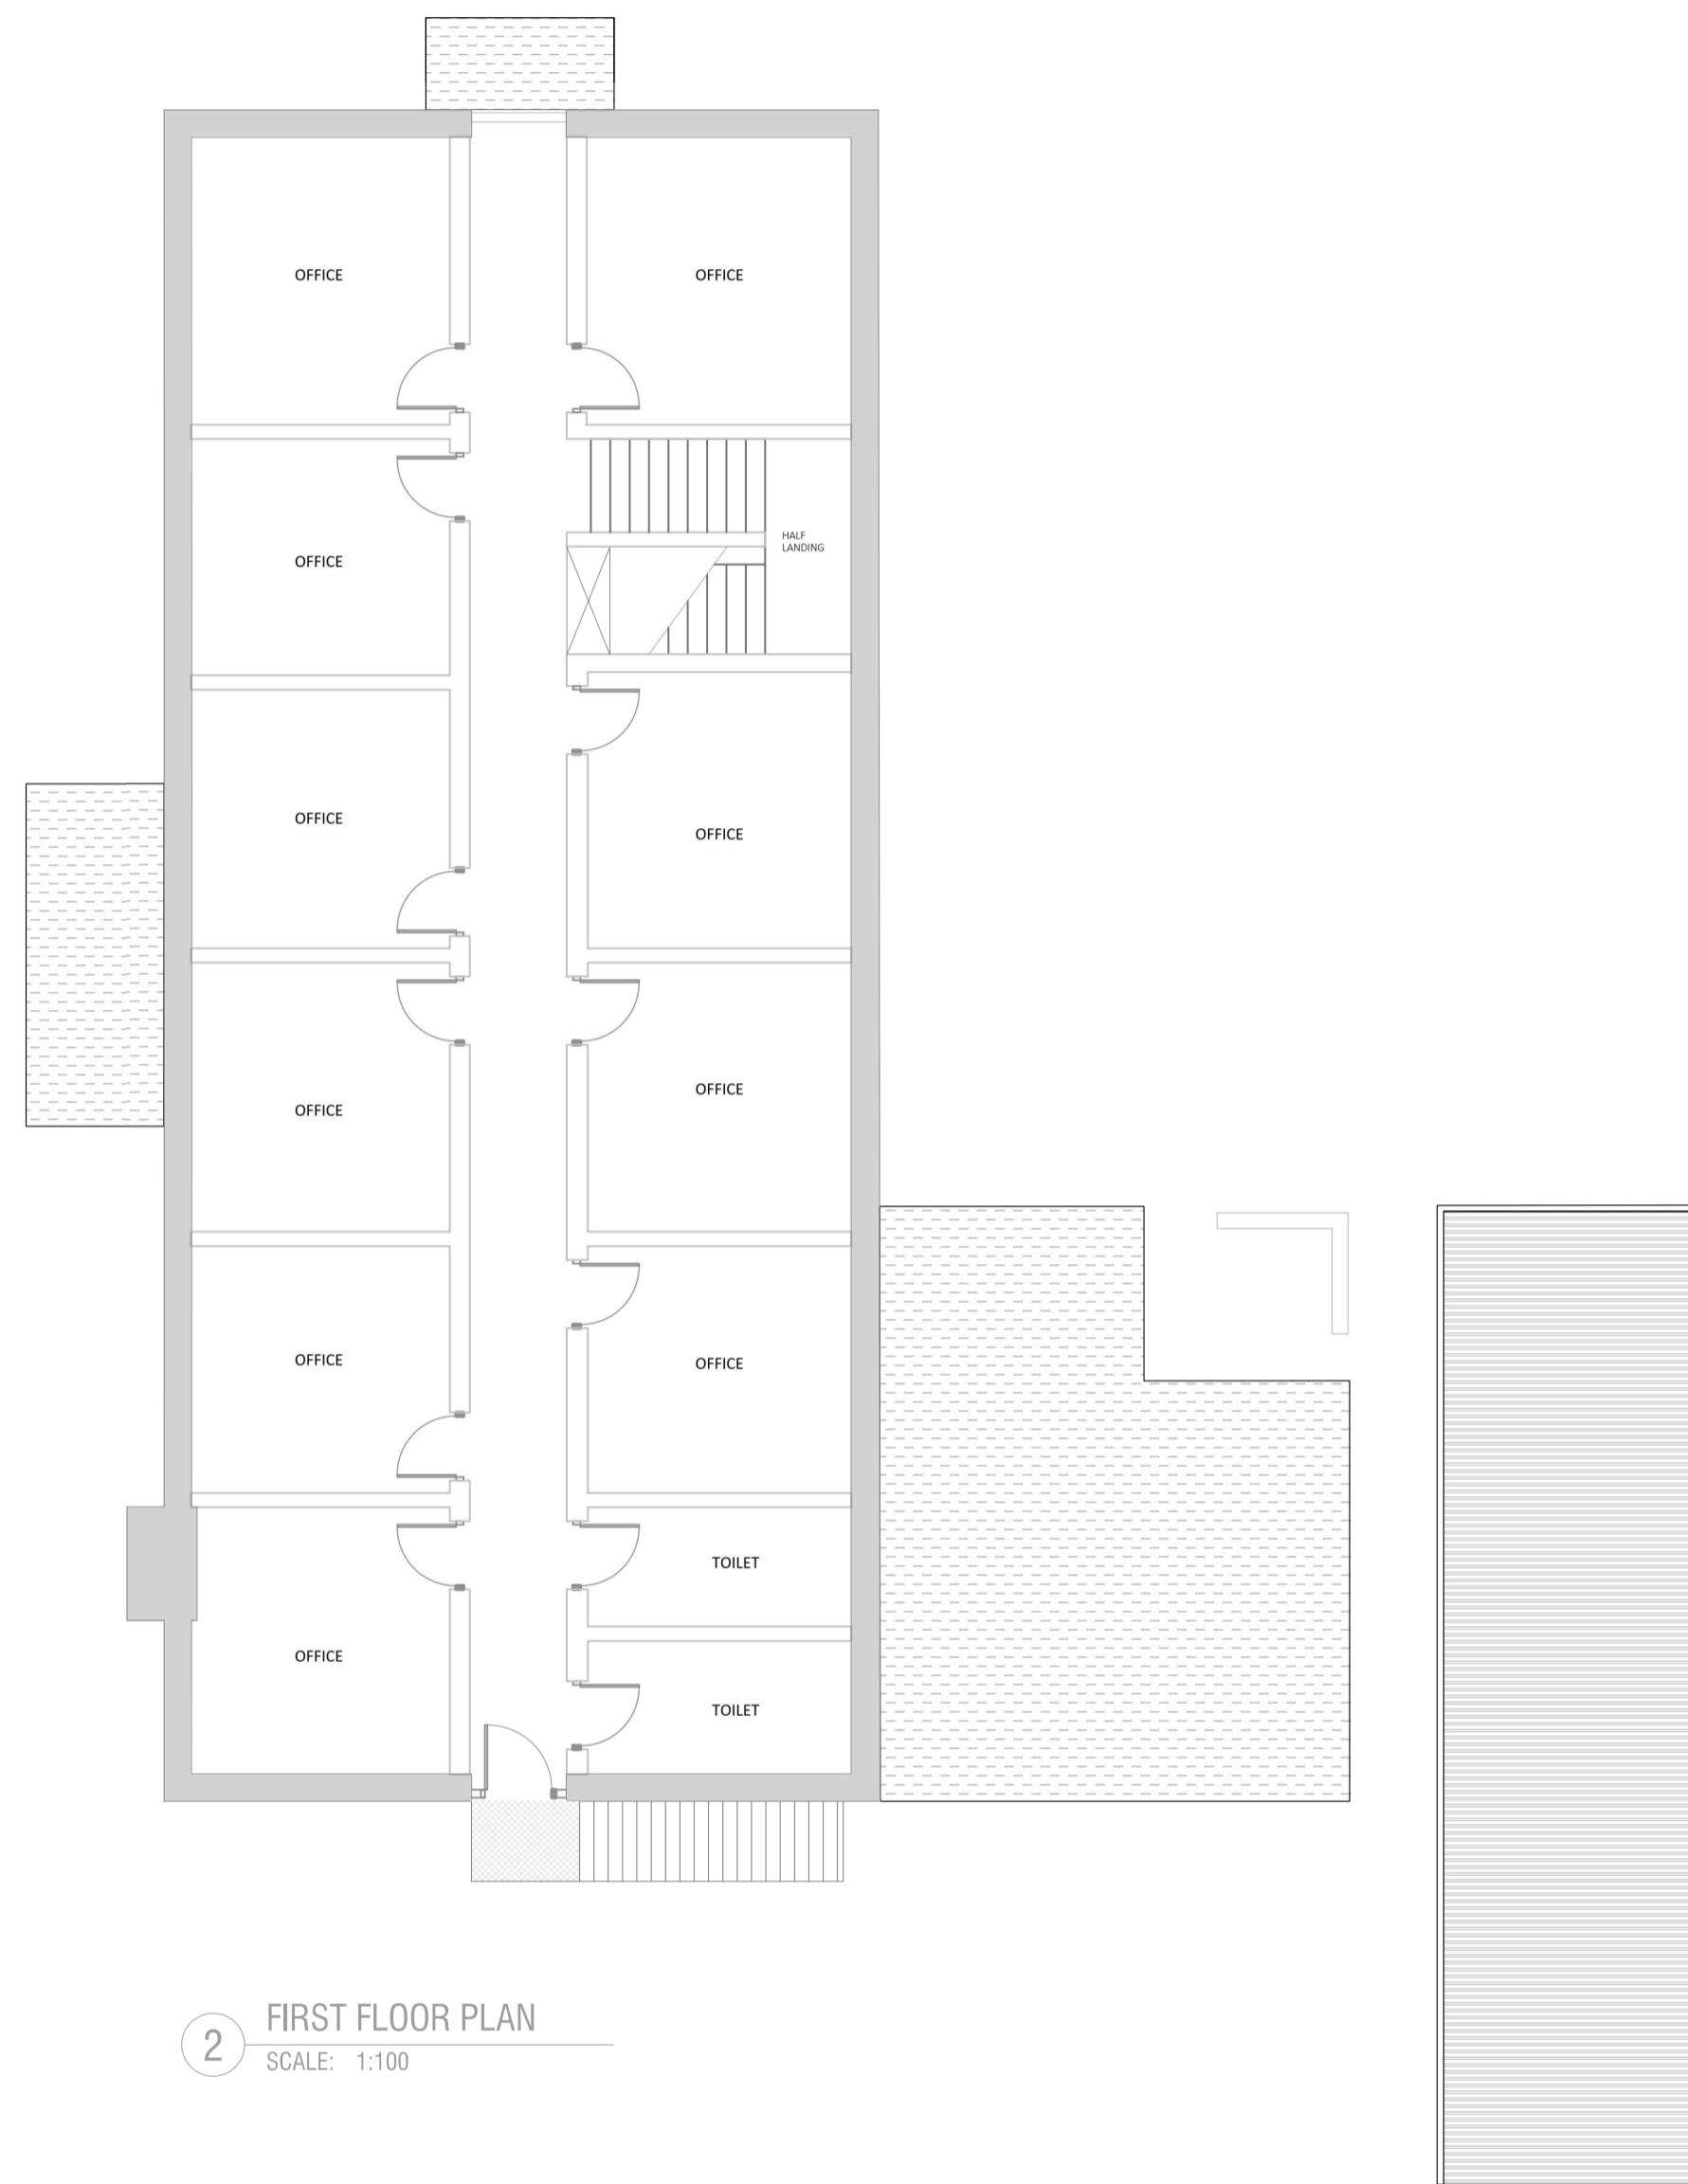

2 FIRST FLOOR PLAN
SCALE: 1:100

BUILDING TO BE DEMOLISHED

FOR INFORMATION

SIGNED: _____
DATE: _____

REV	AMENDMENT	DATE	INITIALS	CHECKED
A	ORIGINAL ISSUE - BUILDING SURVEY FLOOR PLANS	13.12.2020	BR	

CLIENT	PROJECT ADDRESS CLONKEEN BLACKROCK DUBLIN	
SURVEYOR BR DRAWN BY BR	DRAWING TITLE EXISTING BUILDING SURVEY FLOOR PLANS	
SCALE 1:100 @ A1	DRAWING NUMBER	ISSUE
PROJECT NUMBER BR S2	EX-03	A

