


**FRONT ELEVATION** BLOCKS B1 AND B2 (BLOCK B1 FFL = 37.500, BLOCK B2 FFL = 37.000)




**REAR ELEVATION** BLOCKS B1 AND B2 (BLOCK B1 FFL = 37.500, BLOCK B2 FFL = 37.000)

SOUTH ELEVATION



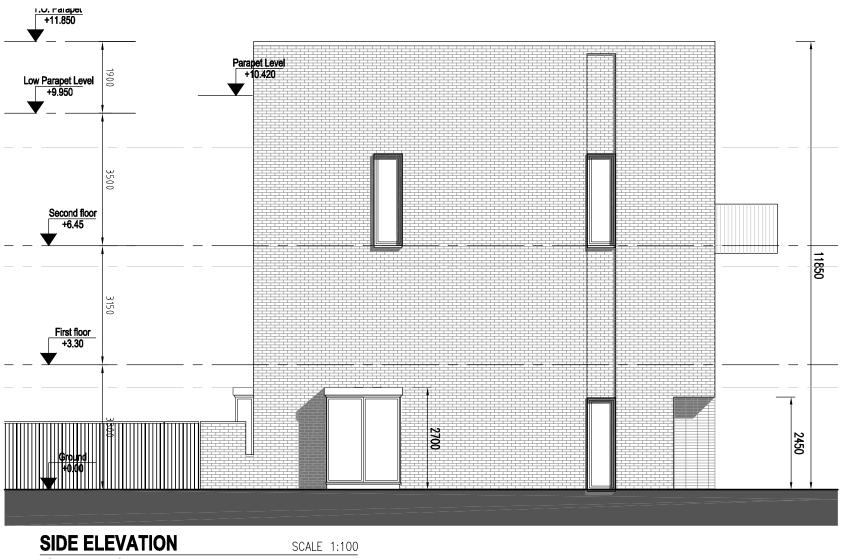

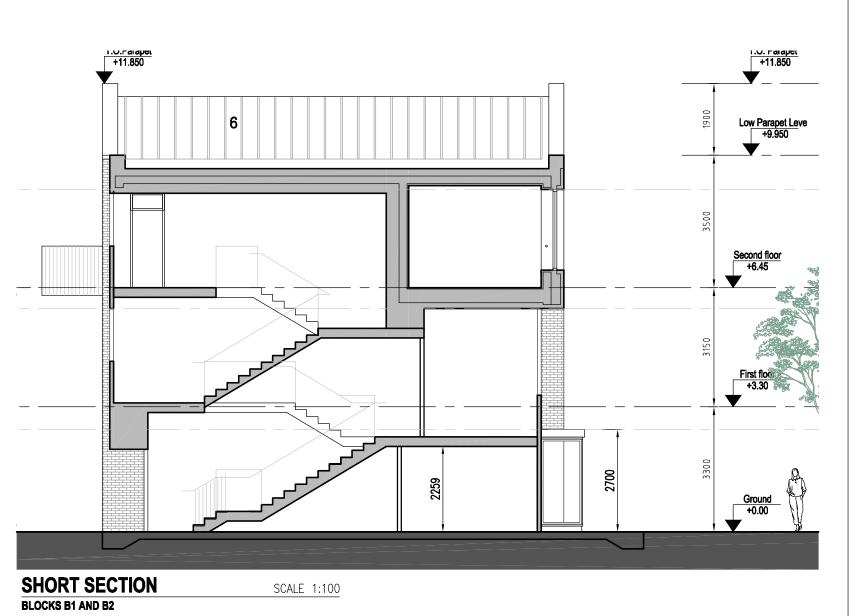

## **MATERIALS KEY:**

- 1. SELECTED BRICK, BIRTLEY OLDE ENGLISH BUFF OR SIMILAR
- 2. ALUMINIUM WINDOWS WITH ALUMINIUM REVEALS TO SELECTED WINDOWS, DARK GREY
- 3. VERTICAL STEEL UPRIGHT BALUSTRADE / RAILINGS (SAME RAL AS WINDOWS)
- 4. PROPRIETARY RENDER SYSTEM FINISH
- 5. HIT AND MISS PATTERN IN SELECTED BRICK, BIRTLEY OLDE ENGLISH BUFF OR SIMILAR
- 6. STANDING SEAM ROOF BEHIND BRICK PARAPET COPING

Copyright. All Rights Reserved.

This work is copyright and cannot be produced or copied in any form or by any means (graphic, electronic or mechanical including photocopying) without the written permission of the originator. Any license, express or implied, to use this document for any purpose whatsoever is restricted to the terms of the agreement or implied agreement between the originator and the instructing party.

Levels and contours are relative to an Ordnance Survey

DO NOT SCALE FROM THIS DRAWING. WORK ONLY FROM FIGURED DIMENSIONS. THIS DRAWING TO BE READ IN CONJUNCTION WITH RELEVANT CONSULTANT'S DRAWINGS.

Modified By: Cameron Lee Plot Time: 7/9/2021 3:41:37 PM

SCALE NTS

**Revision Schedule** Description

## Scott Tallon Walker Architects

**KEY PLAN** 

Tel: +351 (0)1 669 3000
Fax: +351 (0)1 661 3300
Email: mail@stwarchitects.com
Web: www.stwarchitects.com

Clonkeen Investments DAC

Clonkeen Development, Co. Dublin

DRAWING

## Blocks B1 and B2 2 Bed Apartment / 3 Bed Duplex Building Elevations & Section

FILE REFERENCE K:\19\19013\PLA\Planning\19013-PLA-401.dwg MODIFIED TIME: 1:100 6/18/2012 10:55:13 CHECKED BY: CL PROJECT NO: PROJECT STATUS PROJECT ARCHITECT: SJH PLANNING DRAWING NO. REVISION

19013-PLA-401

P1