


KEY:

- 1 Bed Apartment
- 2 Bed Apartment
- RESIDENTIAL AMENITIES
- STORE
- CORE


For apartment areas please refer to Housing Quality Table.

*for details of each apartment type refer to drawings 19013-PLA-108 - 110

Key to apartment numbering:
 block reference
 unit number
 building level

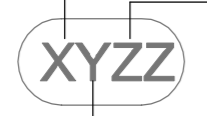

ADJACENT CLONKEEN COLLEGE GROUNDS

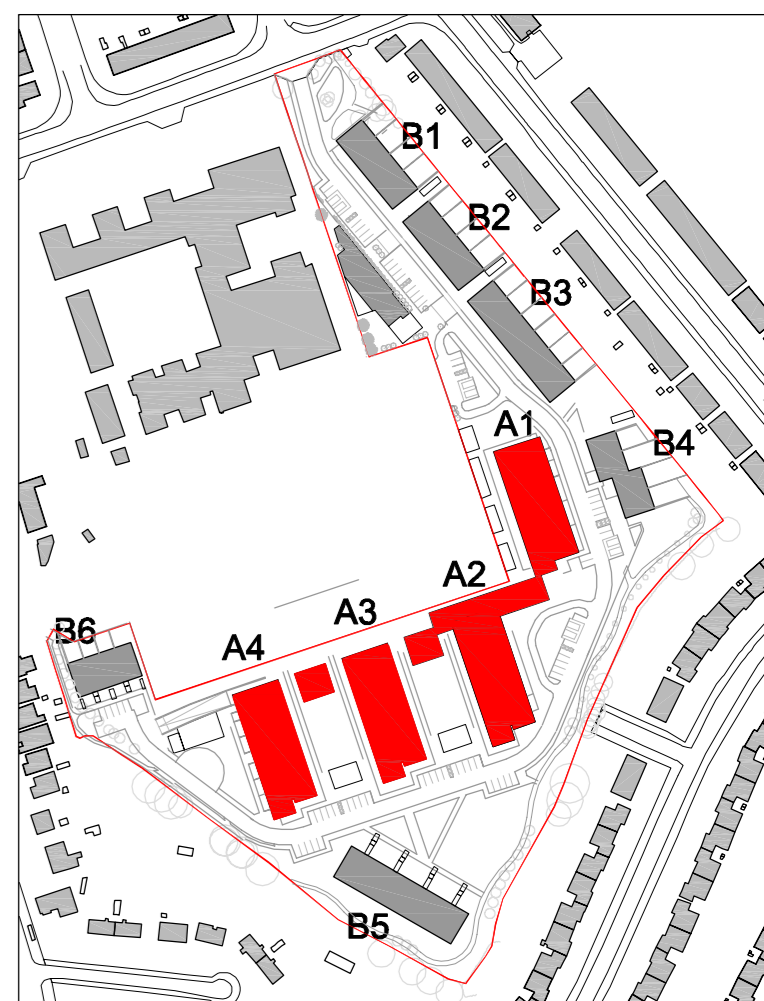

KEY PLAN SCALE: NTS

No.	Date	Revision Schedule	Description
01	18.08.2021	SUBMISSION OF SHD PLANNING APPLICATION	

Scott Tallon Walker Architects
 19 Merrion Square, Dublin 2, Ireland
 Tel: +353 (0)1 669 3000
 Fax: +353 (0)1 669 3000
 Email: mail@sttwa.com
 Web: www.sttwa.com

CLIENT
 Clonkeen Investments DAC
 PROJECT
 Clonkeen Development, Co. Dublin

DRAWING
 Apartment Blocks A1 to A4 - Ground

FILE REFERENCE K:\19\19013\PLA\Plan\19013-PLA-101.dwg	SCALE: IBAO 1:200	MODIFIED TIME 4/8/2020 11:48:20 AM
DRAWN BY: CL	CHECKED BY: SJH	
PROJECT NO: 19013	PROJECT STATUS PLANNING	PROJECT ARCHITECT: ST. JOHN HANDLEY
DRAWING NO. 19013-PLA-101	REVISION	P1

GROUND FLOOR PLAN SCALE: 1:200