


Copyright. All Rights Reserved.  
This work is copyright and cannot be produced or copied in any form or by any means (graphic, electronic or mechanical including photocopying) without the written permission of the originator. Any loan, express or implied, to use the document for any purpose whatsoever is restricted to the terms of the agreement or implied agreement between the originator and the instructing party.

Levels and contours are relative to an Ordnance Survey



DO NOT SCALE FROM THIS DRAWING. WORK ONLY FROM FIGURED DIMENSIONS.  
THIS DRAWING TO BE READ IN CONJUNCTION WITH RELEVANT CONSULTANT'S DRAWINGS.

Modified By: Cameron Lee Plot Time: 7/9/2021 3:23:41 PM

NOTES:

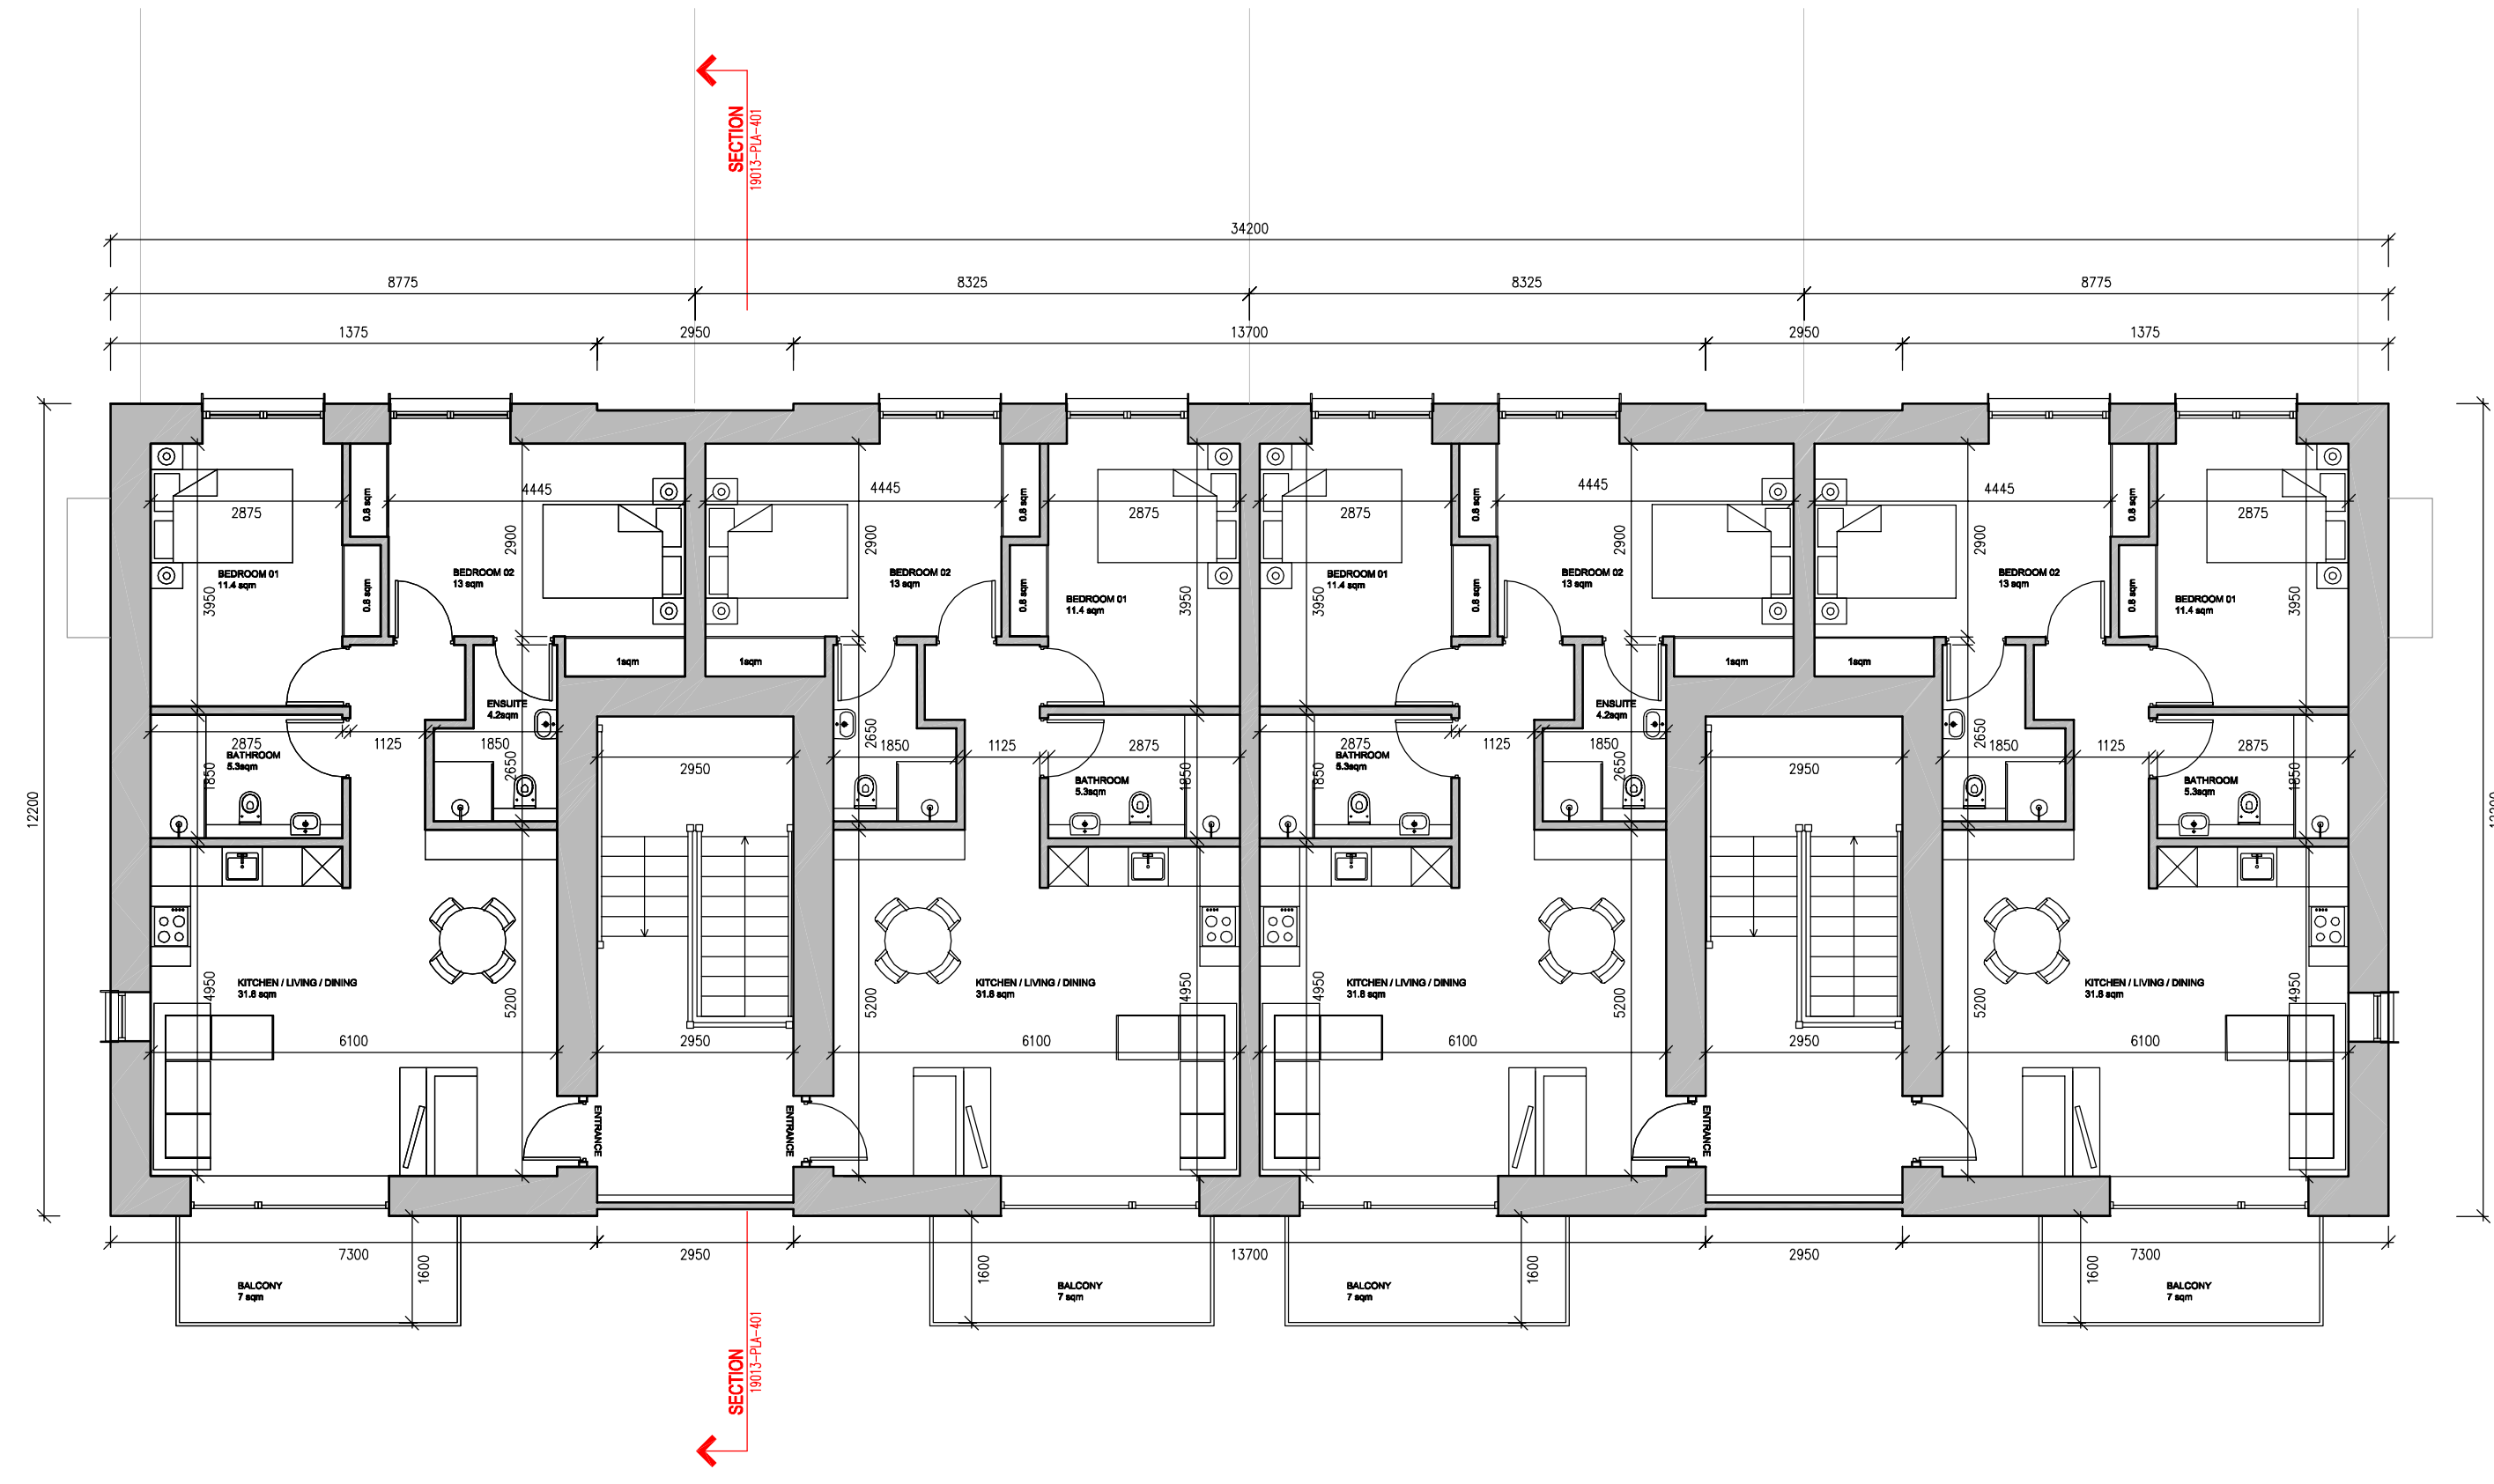


**SECOND FLOOR PLAN** SCALE: 1:100  
BLOCKS B1 AND B2 - APARTMENT TYPE 02 OVERALL AREA = 74.7 sqm

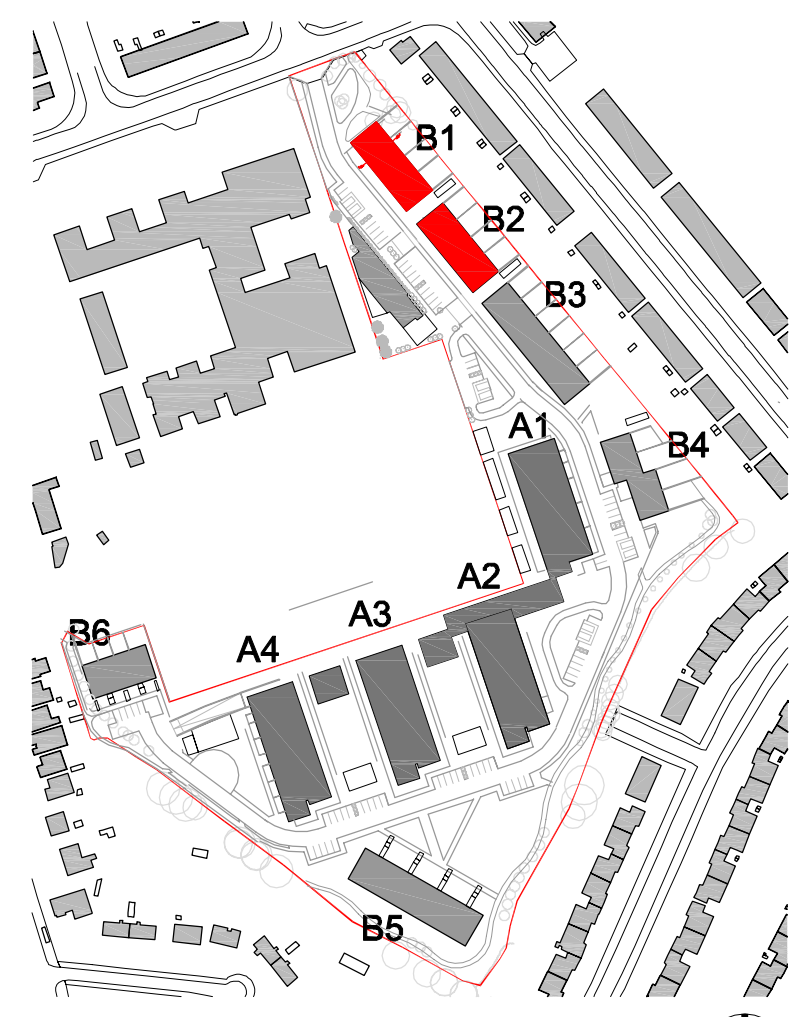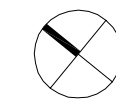

**KEY PLAN** SCALE: NTS



**ROOF PLAN** SCALE: 1:100  
BLOCKS B1 AND B2

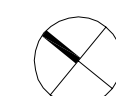

Revision Schedule		
No.	Date	Description
P1	18.06.2021	SUBMISSION OF SHD PLANNING APPLICATION

**Scott Tallon Walker Architects**  
19 Merton Square, Dublin 2, Ireland  
Tel: +353 (0)1 899 3000  
Fax: +353 (0)1 891 3300  
Email: [mt@stwaltd.com](mailto:mt@stwaltd.com)  
Web: [www.stwaltd.com](http://www.stwaltd.com)

CLIENT  
**Clonkeen Investments DAC**  
PROJECT  
**Clonkeen Development, Co. Dublin**

DRAWING  
**BLOCK B1 + B2**  
**3 Bed Duplex / 2 Bed Apartment**  
**Floor Plans 2/2**

FILE REFERENCE  
K:\19\19013\PLA\Planning\19013-PLA-302.dwg

SCALE @A1  
1:100  
MODIFIED TIME:  
6/18/2012 10:55:13

DRAWN BY:  
CL  
CHECKED BY:  
SJH

PROJECT NO.:  
19013  
PROJECT STATUS:  
PLANNING  
PROJECT ARCHITECT:  
SJH

DRAWING NO.:  
**19013-PLA-302**  
REVISION  
**P1**