


Copyright. All Rights Reserved.  
This work is copyright and cannot be produced or copied in any form or by any means (graphic, electronic or mechanical including photocopying) without the written permission of the originator. Any license, express or implied, to use this document for any purpose whatsoever is restricted to the terms of the agreement or implied agreement between the originator and the instructing party.

Levels and contours are relative to an Ordnance Survey


DO NOT SCALE FROM THIS DRAWING. WORK ONLY FROM FIGURED DIMENSIONS. THIS DRAWING TO BE READ IN CONJUNCTION WITH RELEVANT CONSULTANT'S DRAWINGS.

Modified By: Cameron Lee Plot Time: 7/9/2021 3:37:33 PM

NOTES:

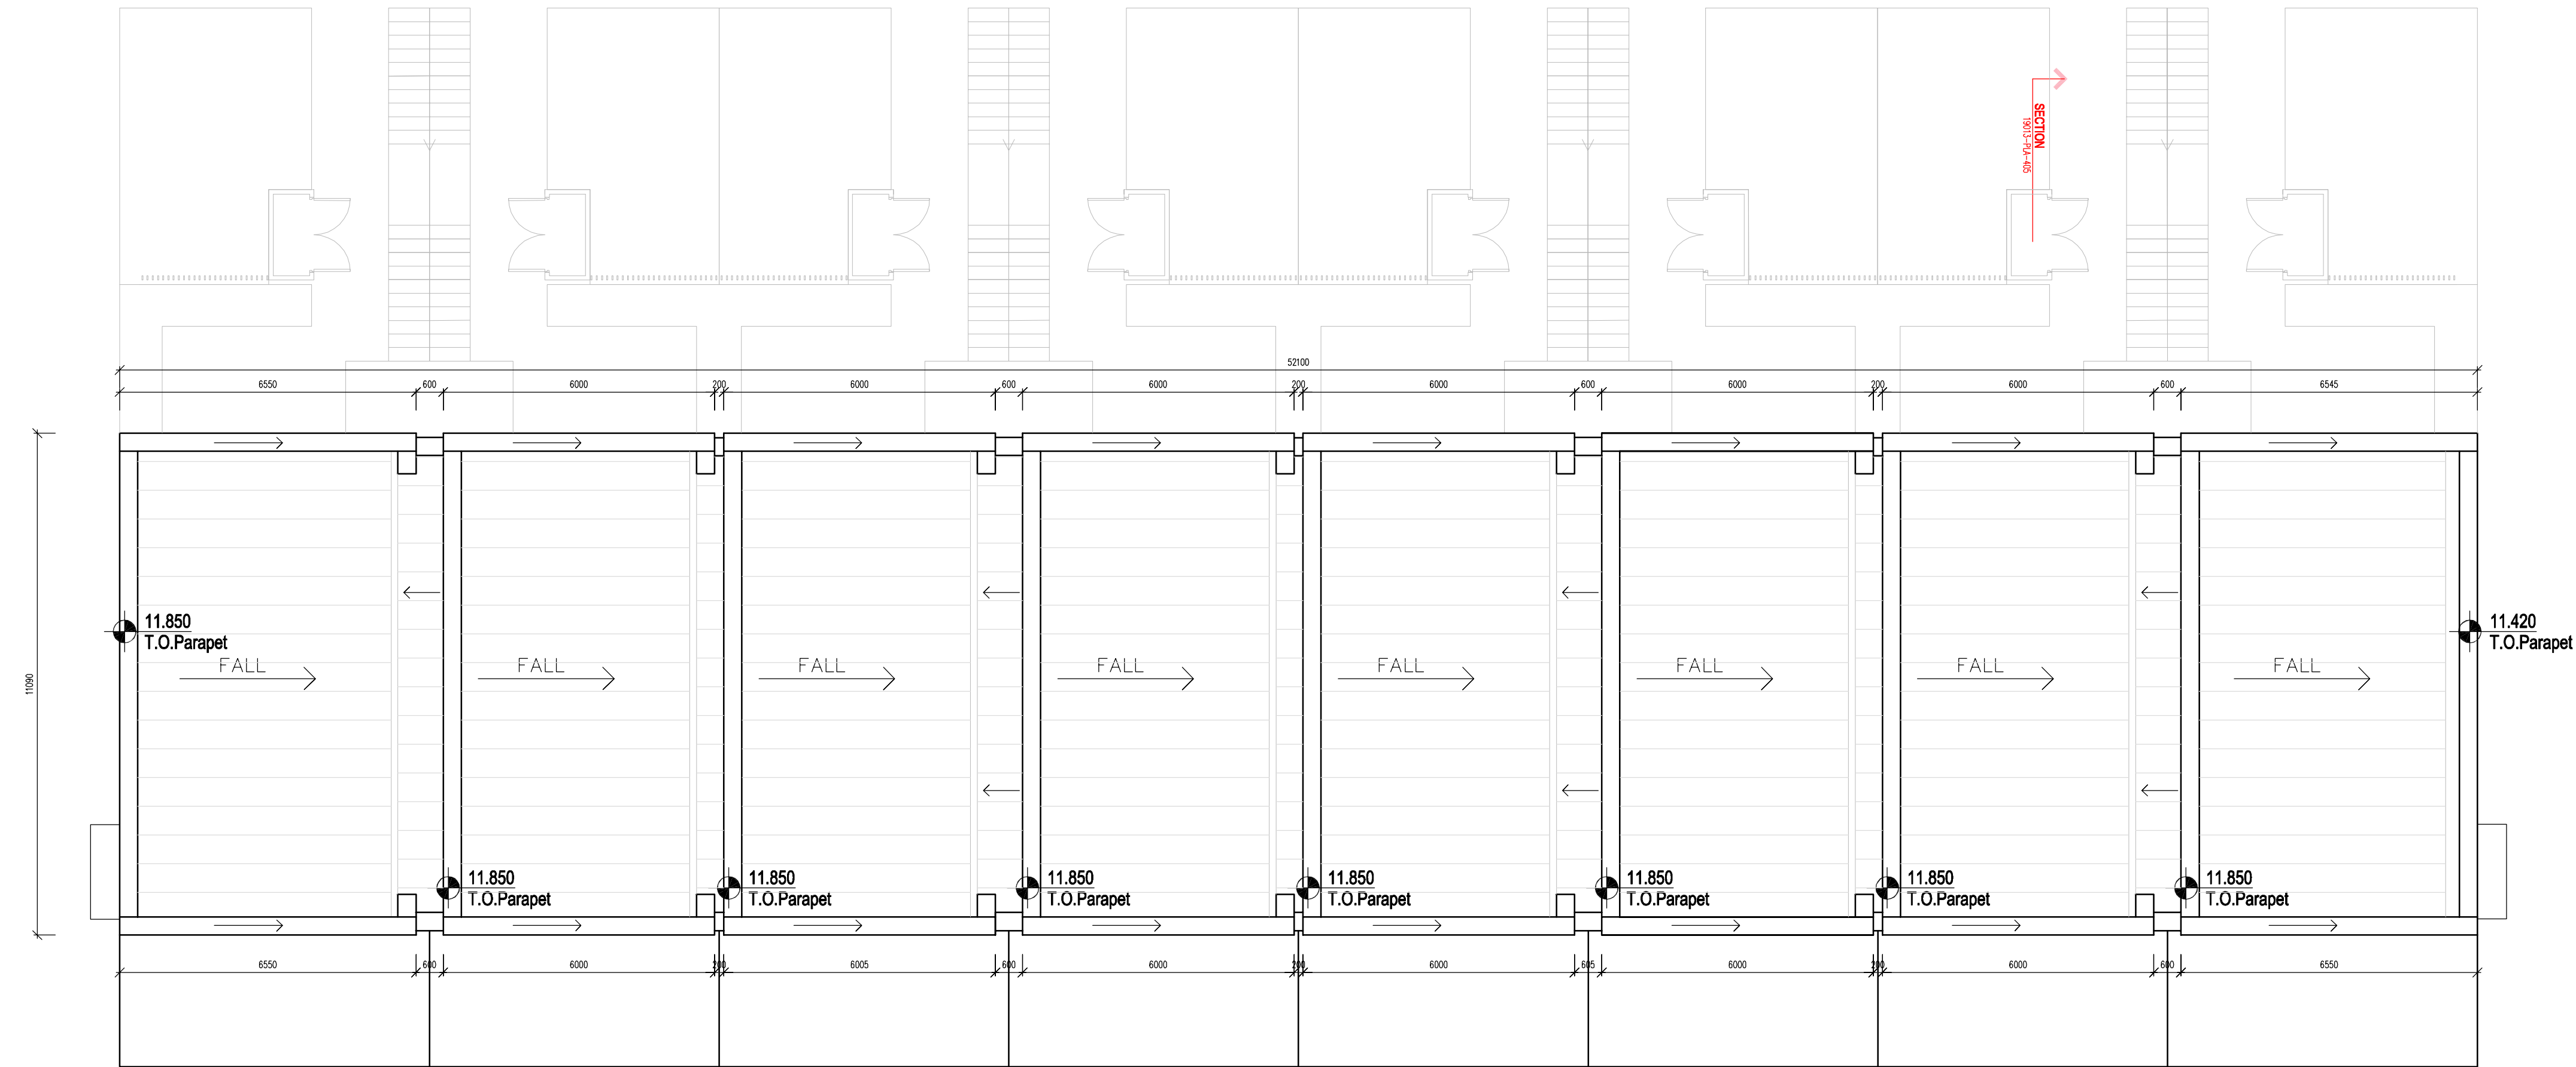

**ROOF PLAN**  
BLOCK B5 SCALE 1:100

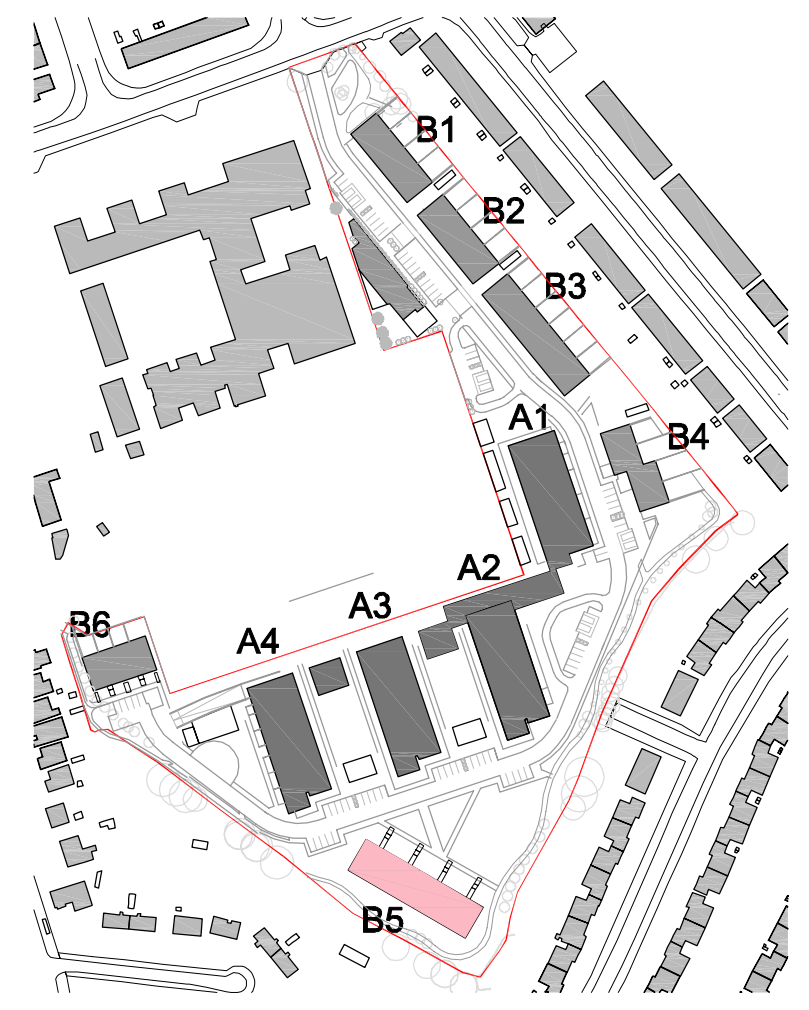

**KEY PLAN** SCALE NTS

No.	Date	Revision Schedule Description
P1	18.06.2021	SUBMISSION OF SHD PLANNING APPLICATION

**Scott Tallon Walker Architects**  
19 Merrion Square, Dublin 2, Ireland  
Tel: +351 (0)1 669 3000  
Fax: +351 (0)1 661 3300  
Email: mail@stwalkitects.com  
Web: www.stwalkitects.com

**CLIENT**  
Clonkeen Investments DAC

**PROJECT**  
Clonkeen Development, Co. Dublin

**DRAWING**  
BLOCK B5  
2 Bed Apartment / 3 Bed Duplex  
Roof Plan

**FILE REFERENCE**  
K31919013/PLA/Planning/19013-PLA-310.dwg

SCALE @A1	1:100	MODIFIED TIME:	6/18/2012 10:55:13
DRAWN BY:	CL	CHECKED BY:	SJH
PROJECT NO:	19013	PROJECT STATUS:	PLANNING
PROJECT ARCHITECT:	SJH		
DRAWING NO.	19013-PLA-310	REVISION	P1