



Copyright. All Rights Reserved.
This work is copyright and cannot be produced or copied in any form or by any means (graphic, electronic or mechanical including photocopying) without the written permission of the originator. Any license, express or implied, to use this document for any purpose whatsoever is restricted to the terms of the agreement or implied agreement between the originator and the instructing party.
Levels and contours are relative to an Ordnance Survey.
DO NOT SCALE FROM THIS DRAWING. WORK ONLY FROM FIGURED DIMENSIONS. THIS DRAWING TO BE READ IN CONJUNCTION WITH RELEVANT CONSULTANT'S DRAWINGS.
Modified By: Cameron Lee Plot Time: 7/9/2021 3:36:00 PM
NOTES:

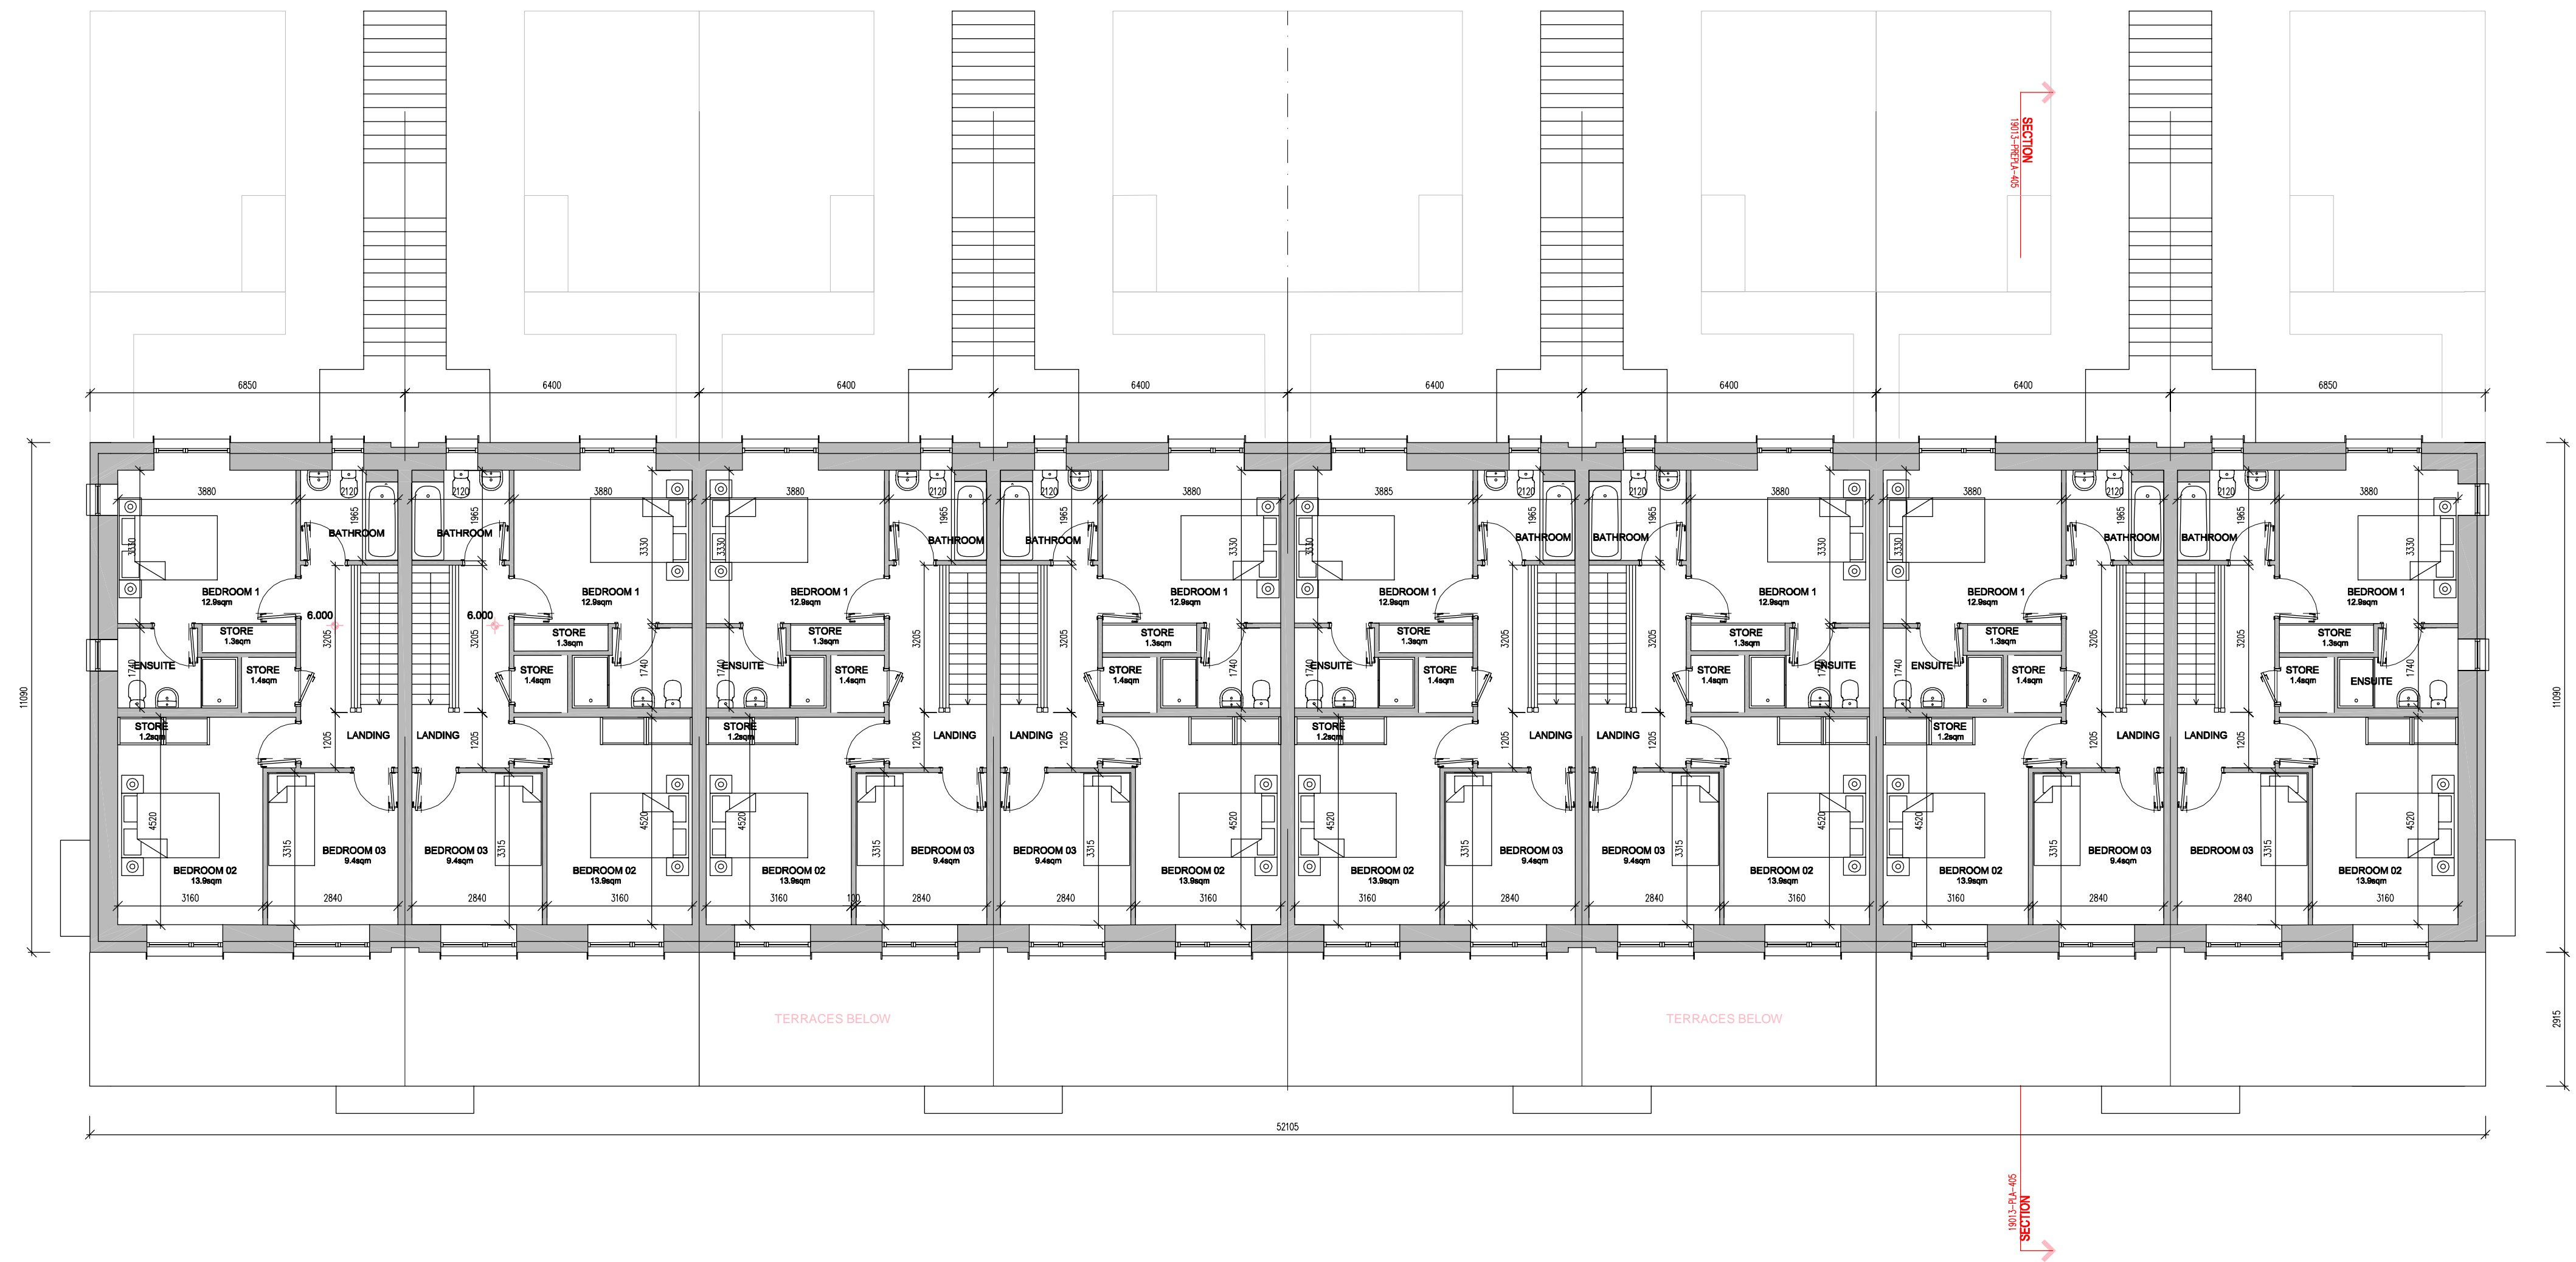

SECOND FLOOR PLAN SCALE 1:100
BLOCK B5 - DUPLEX TYPE 04 OVERALL AREA = 1212 sqm

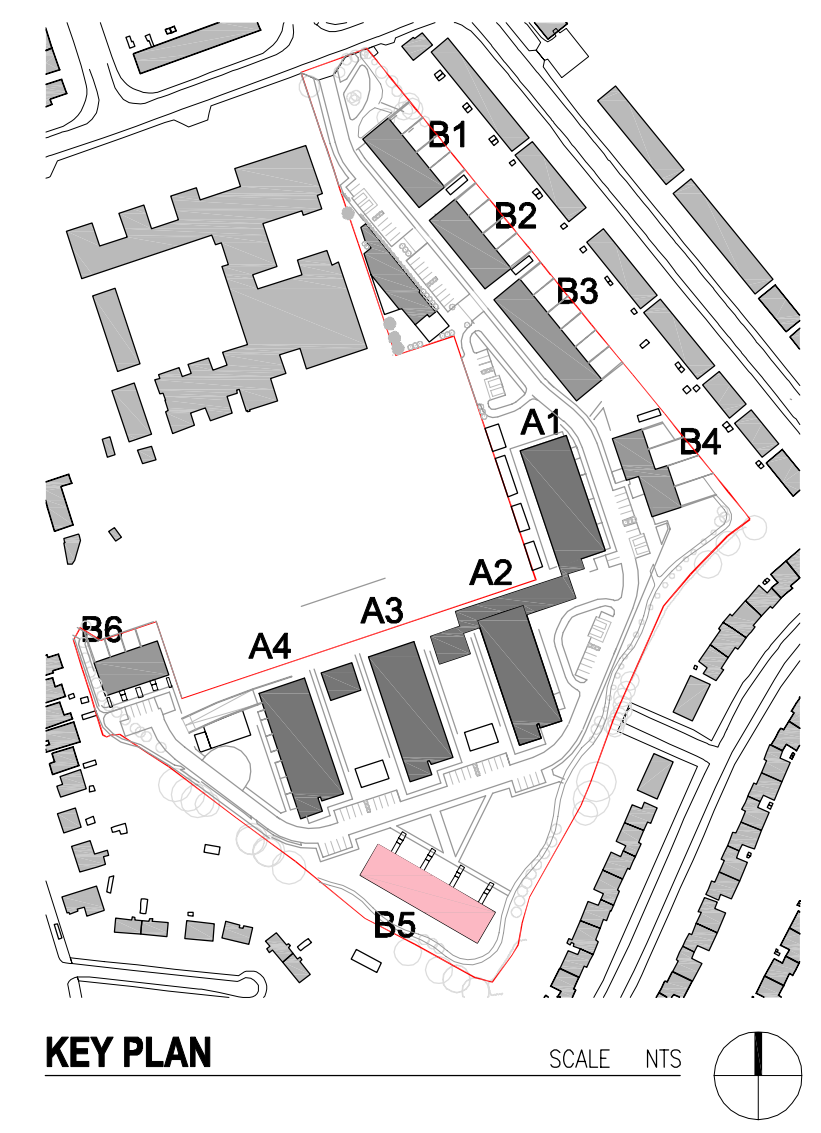

Revision Schedule		
No.	Date	Description
P1	18.06.2021	SUBMISSION OF SHD PLANNING APPLICATION

Scott Tallon Walker Architects
19 Merion Square, Dublin 2, Ireland
Tel: +351 (0)1 669 3000
Fax: +351 (0)1 661 3300
Email: mail@stwalkers.com
Web: www.stwalkers.com

CLIENT
Clonkeen Investments DAC

PROJECT
Clonkeen Development, Co. Dublin

DRAWING
**BLOCK B5
2 Bed Apartment / 3 Bed Duplex
Second Floor Plan**

FILE REFERENCE
K:\1919013\PLA\Planning\19013-PLA-309.dwg

SCALE @A1 1:100	MODIFIED TIME: 6/18/2012 10:55:13	
DRAWN BY: CL	CHECKED BY: SJH	
PROJECT NO: 19013	PROJECT STATUS PLANNING	PROJECT ARCHITECT: SJH
DRAWING NO. 19013-PLA-309	REVISION P1	