





FRONT ELEVATION SCALE: 1:100
BLOCK B6 (LANDSCAPING + STORES REMOVED FOR CLARITY)

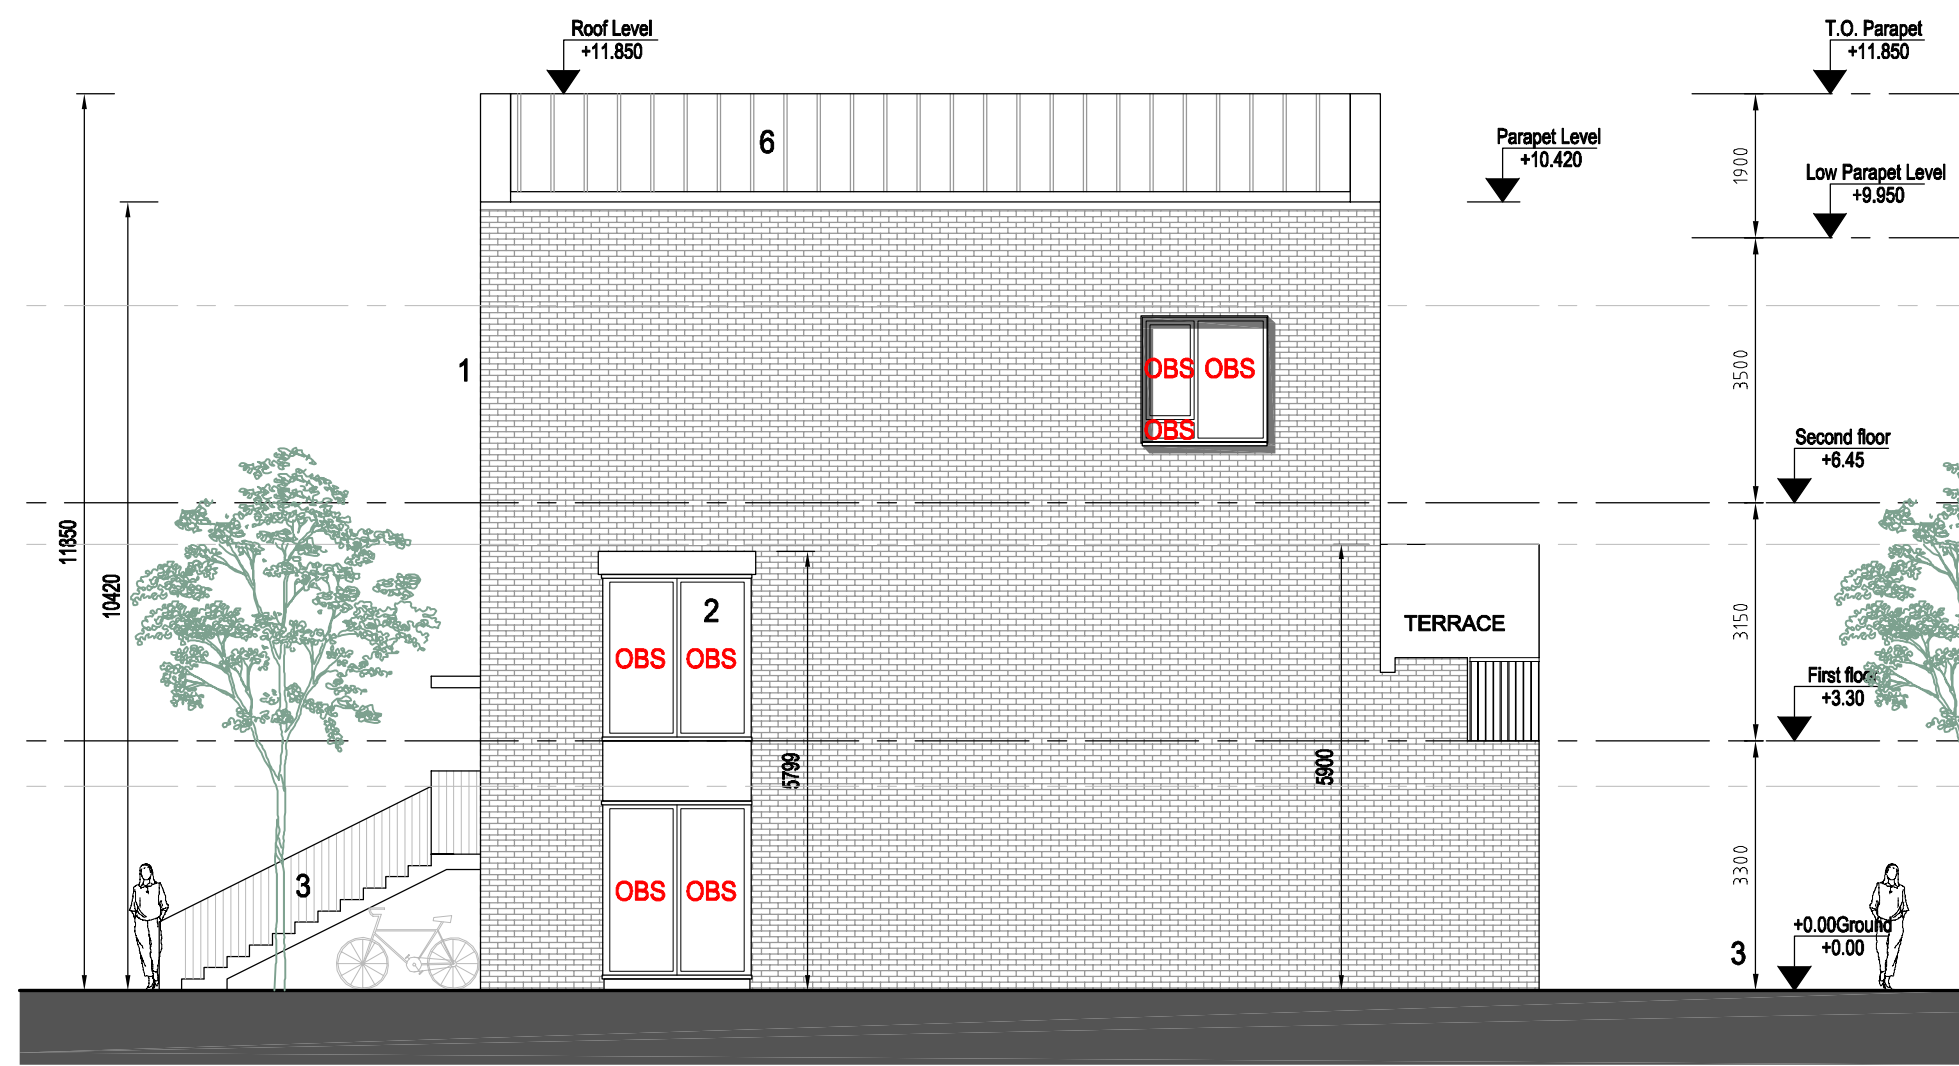


SIDE ELEVATION EAST SCALE: 1:100
OBS = OBSCURED GLAZING TO SELECTED FACES



REAR ELEVATION SCALE: 1:100
BLOCK B6

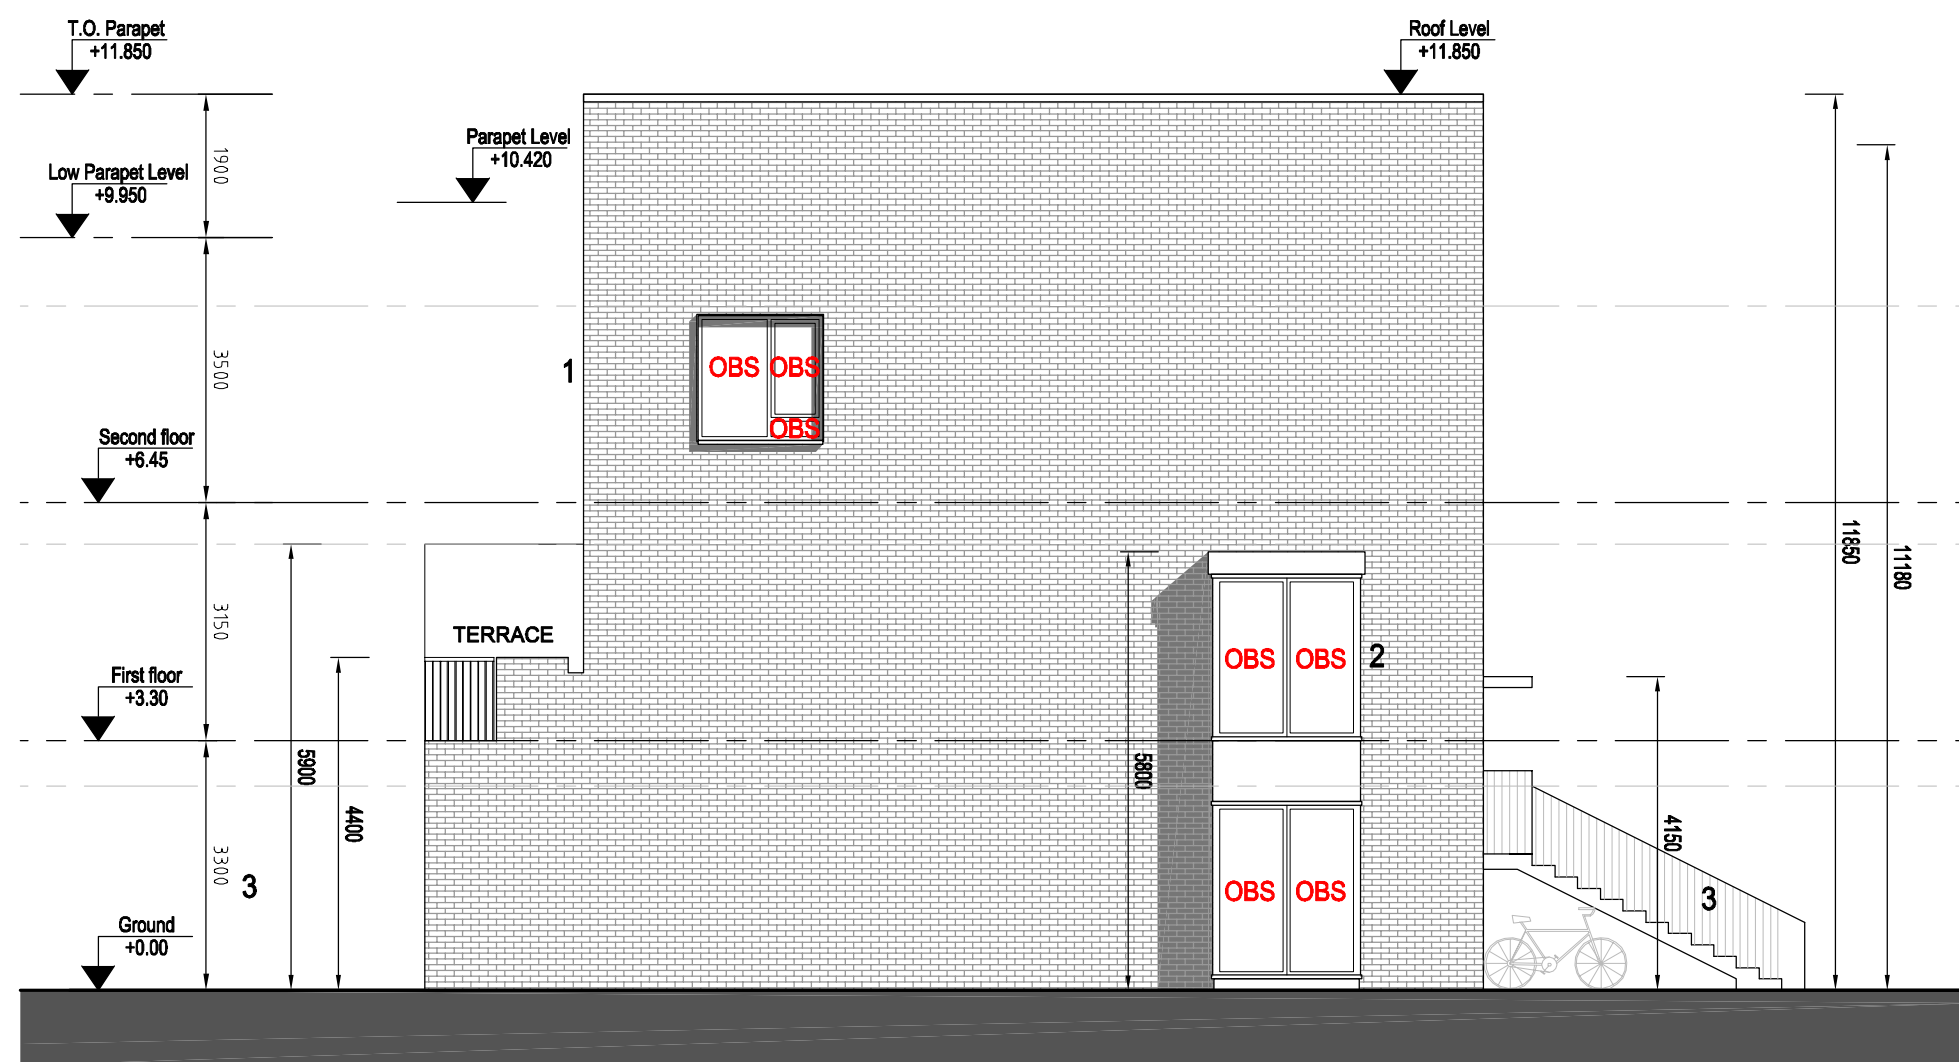

SIDE ELEVATION WEST SCALE: 1:100
OBS = OBSCURED GLAZING TO SELECTED FACES

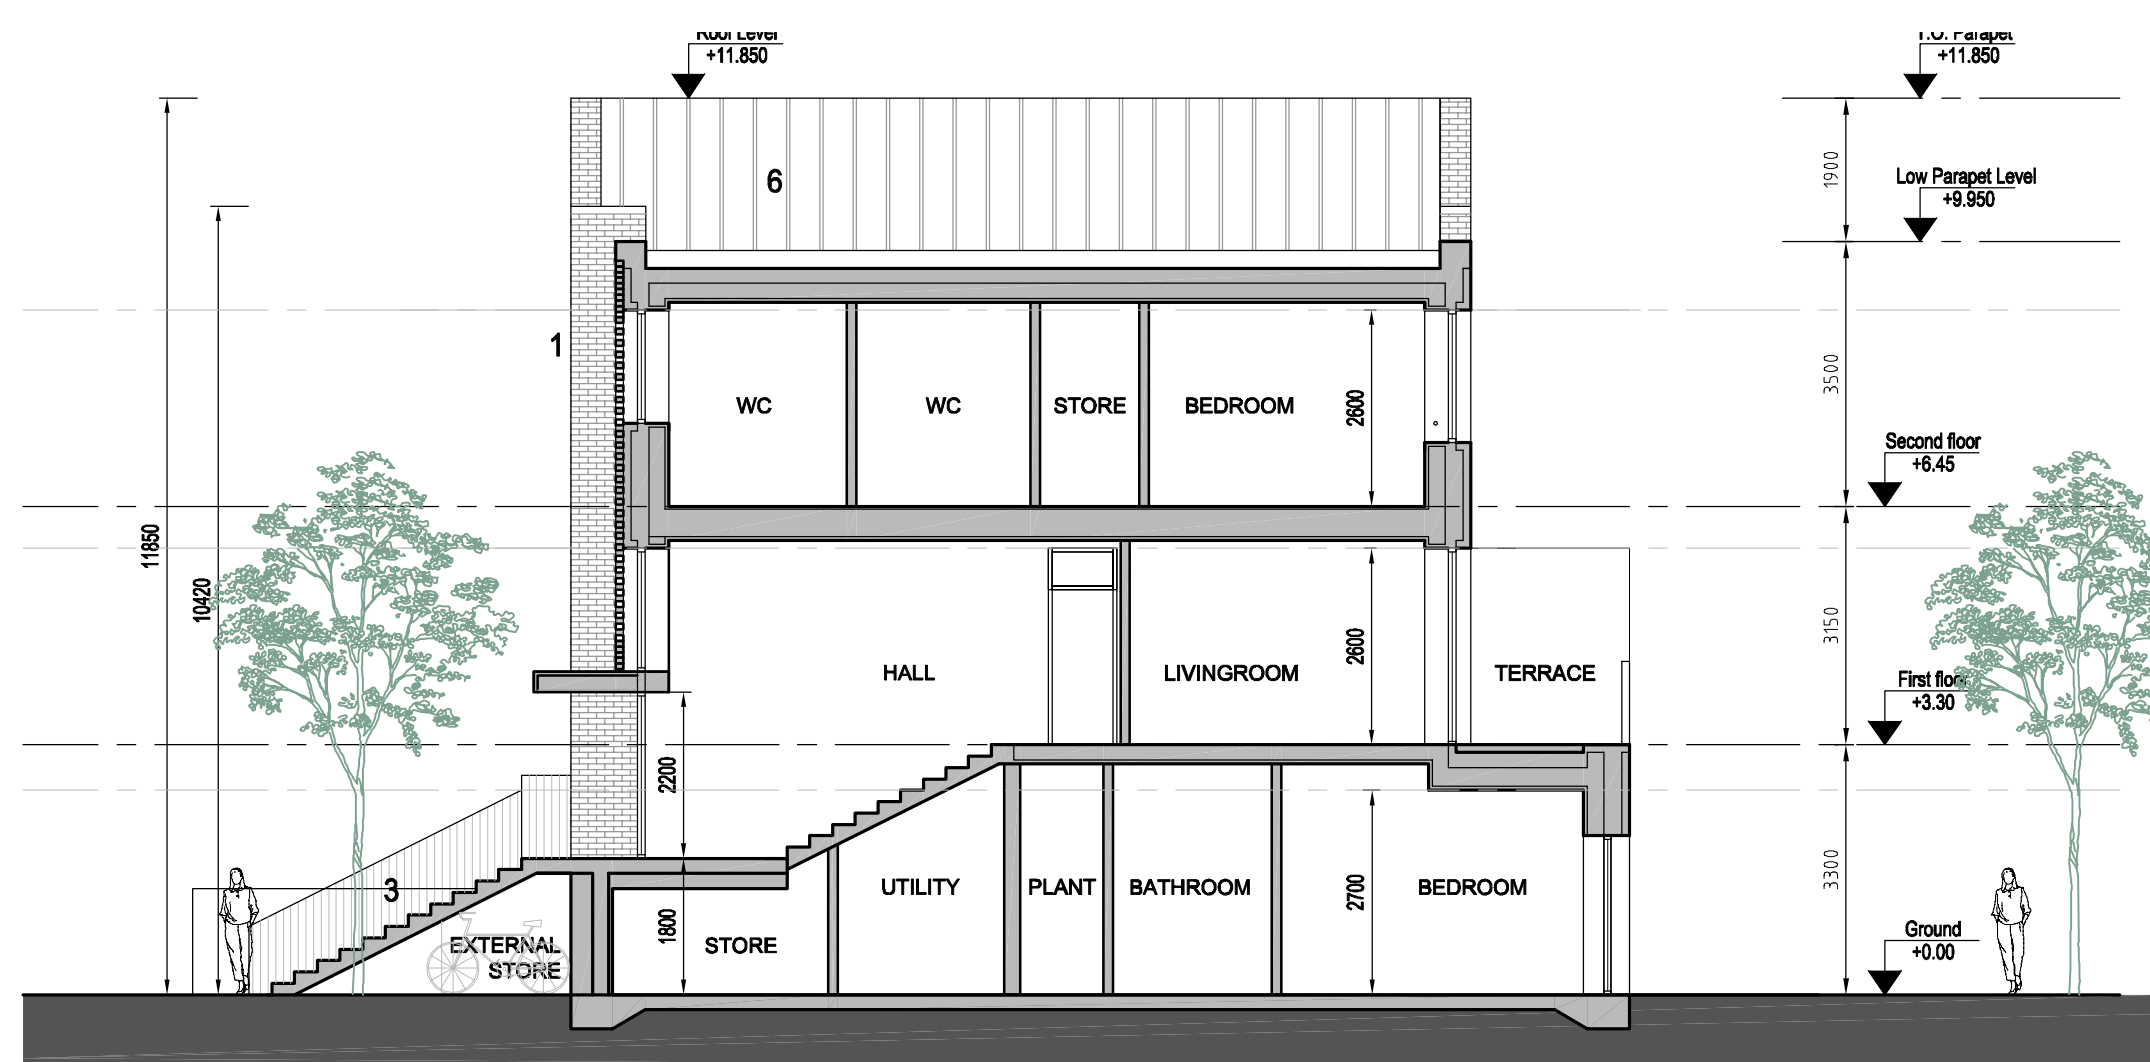


SHORT SECTION SCALE: 1:100
BLOCK B6

MATERIALS KEY:

1. SELECTED BRICK, BIRTLEY OLDE ENGLISH BUFF OR SIMILAR
2. ALUMINIUM WINDOWS WITH ALUMINIUM REVEALS TO SELECTED WINDOWS, DARK GREY
3. VERTICAL STEEL UPRIGHT BALUSTRADE / RAILINGS (SAME RAL AS WINDOWS)
4. PROPRIETARY RENDER SYSTEM FINISH
5. HIT AND MISS PATTERN IN SELECTED BRICK, BIRTLEY OLDE ENGLISH BUFF OR SIMILAR
6. STANDING SEAM ROOF BEHIND BRICK PARAPET COPING

Copyright. All Rights Reserved.
This work is copyright and cannot be produced or copied in any form or by any means (graphic, electronic or mechanical including photocopying) without the written permission of the originator. Any license, express or implied, to use this document for any purpose whatsoever is restricted to the terms of the agreement or implied agreement between the originator and the instructing party.
Levels and contours are relative to an Ordnance Survey
DO NOT SCALE FROM THIS DRAWING. WORK ONLY FROM FIGURED DIMENSIONS. THIS DRAWING TO BE READ IN CONJUNCTION WITH RELEVANT CONSULTANTS' DRAWINGS.
Modified By: Cameron Lee Plot Time: 7/9/2021 3:49:08 PM
NOTES:

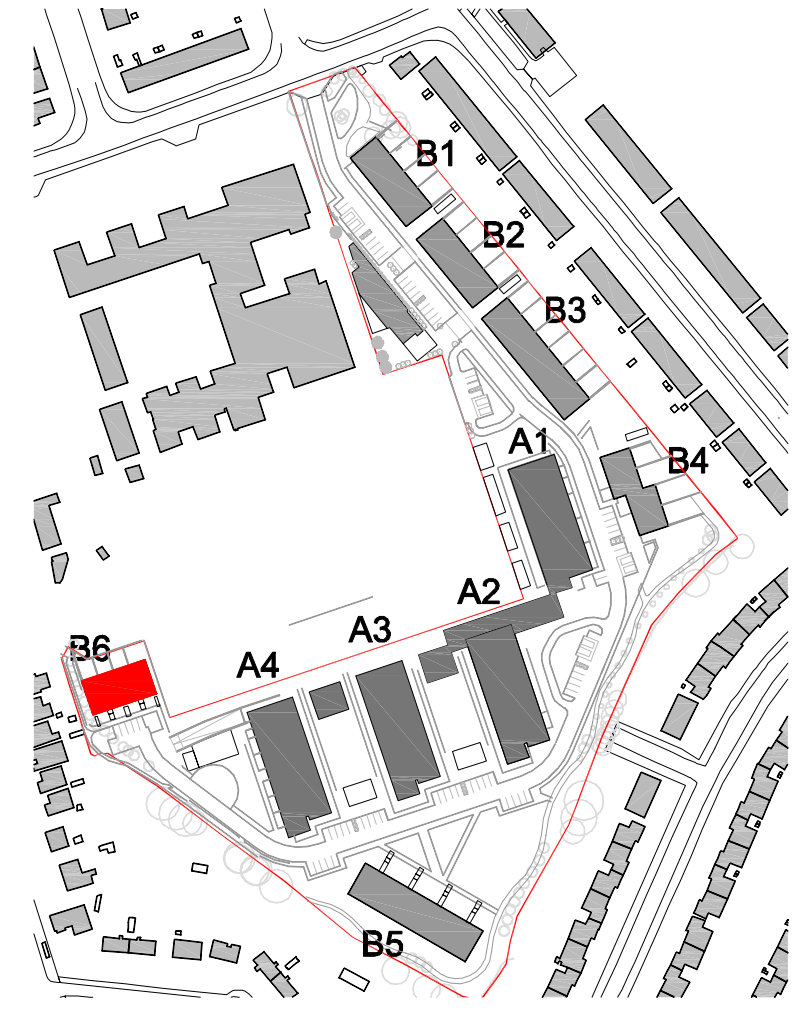

KEY PLAN SCALE: NTS

Revision Schedule		
No.	Date	Description
P1	18.06.2021	SUBMISSION OF SHD PLANNING APPLICATION

Scott Tallon Walker Architects
19 Merrion Square, Dublin 2, Ireland
Tel: +351 (0)1 669 3000
Fax: +351 (0)1 661 3300
Email: mail@stwalk.com
Web: www.stwalk.com

CLIENT
Clonkeen Investments DAC
PROJECT
Clonkeen Development, Co. Dublin

DRAWING
Block B6
2 Bed Apartment / 3 Bed Duplex Building
Elevations & Section

FILE REFERENCE		
K31919013PLA/Planning/19013-PLA-406.dwg		
SCALE @A1	MODIFIED TIME:	
1:100	6/18/2012 10:55:13	
DRAWN BY:	CHECKED BY:	
CL	SJH	
PROJECT NO:	PROJECT STATUS	PROJECT ARCHITECT:
19013	PLANNING	SJH
DRAWING NO.	REVISION	
19013-PLA-406	P1	