




Legend


**Note**  
See Planting Plan drawings for all planting species, type, quantity, location and density.  
See LD-01-PP and LD-05-PP for planting details.  
See Softworks Specification for all planting and aftercare details.


TREATMENT 1 - to tree planting

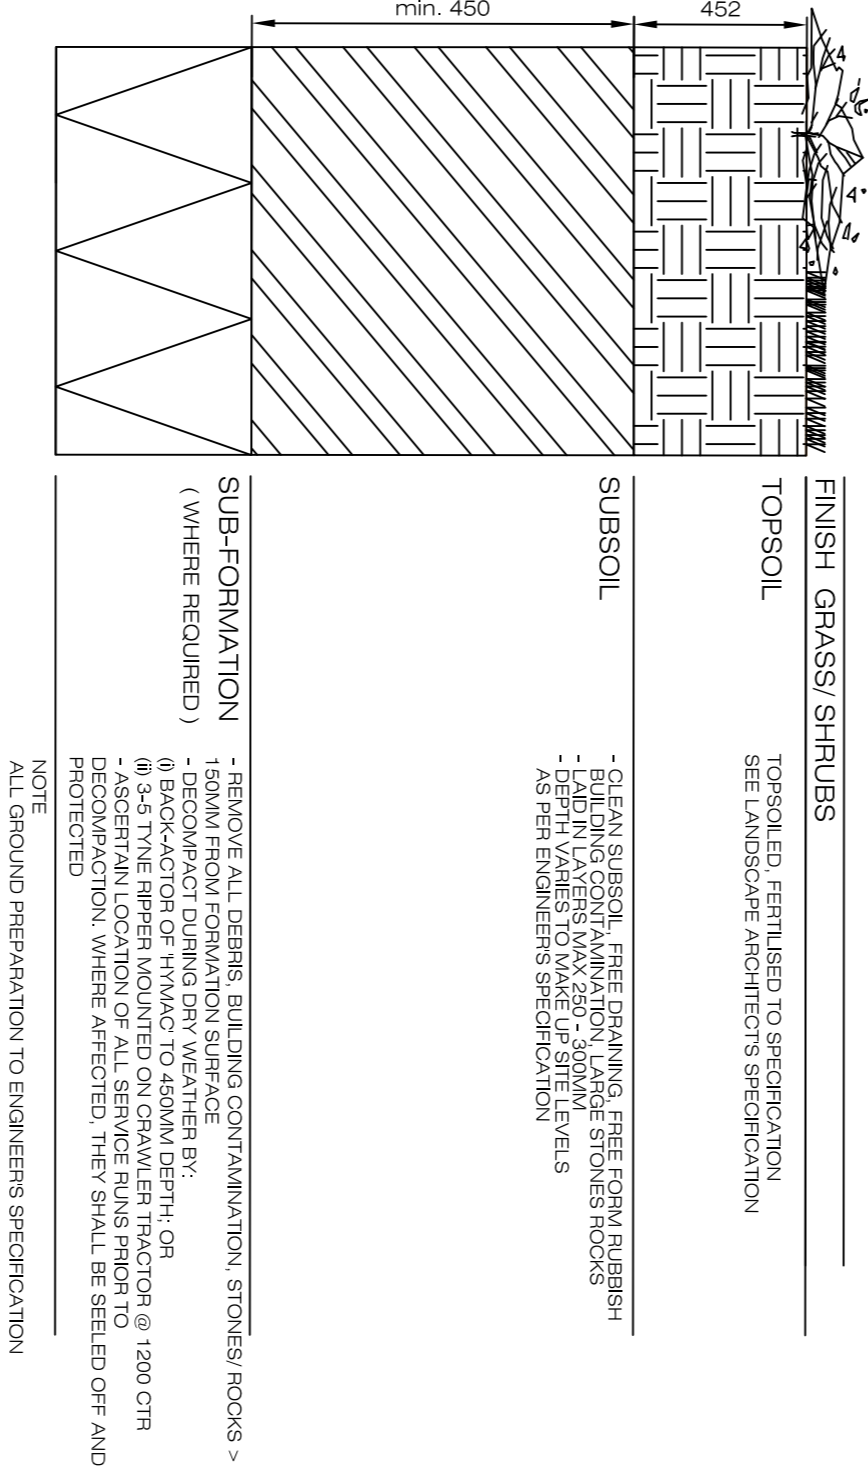

TREATMENT 2 - to shrub planting areas

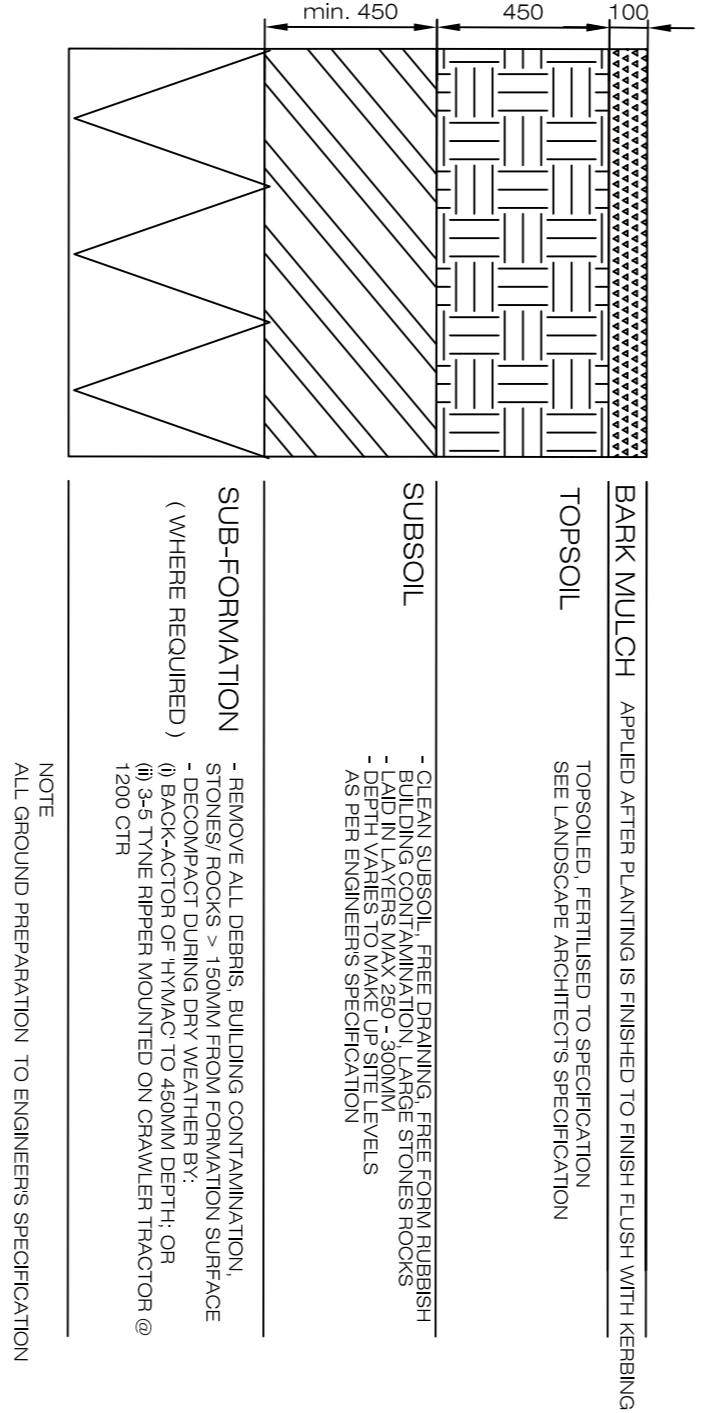

TREATMENT 3 - to grass planting areas

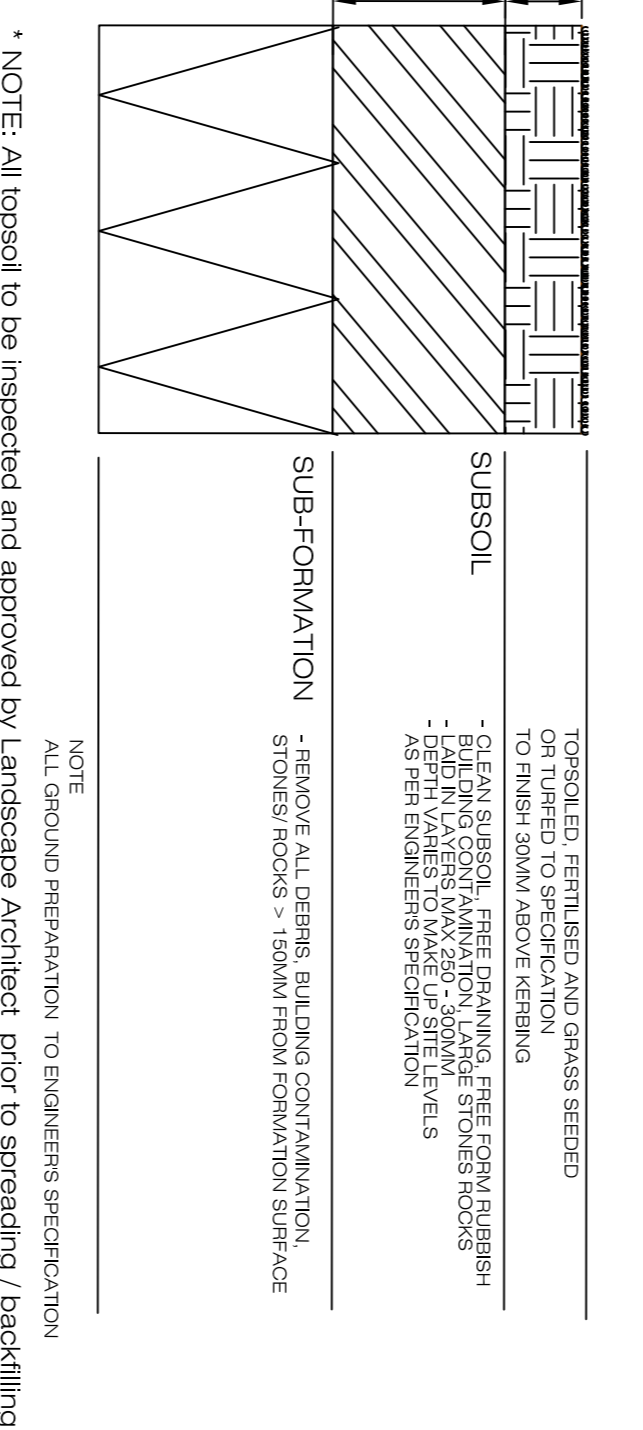

\* NOTE: All topsoil to be inspected and approved by Landscape Architect prior to spreading / backfilling

Detail D 01 Drawing LD-02-PP  
Topsoil depths to tree planted areas  
Scale @ 1:20


Project name: <b>Conken Residential Development</b>	Project number: <b>19-038</b>
Drawing name: Softworks Landscape Topsoil Depth Details	Drawing number: LD-02-PP
Drawing scale @ A1: 1:20	Drawn by: dhol
Drawing scale @ A2: 1:20	Checked by: ld
Planing Application: 17.11.2020	date: 17.11.2020

doyle + o'troighigh  
landscape - architecture