
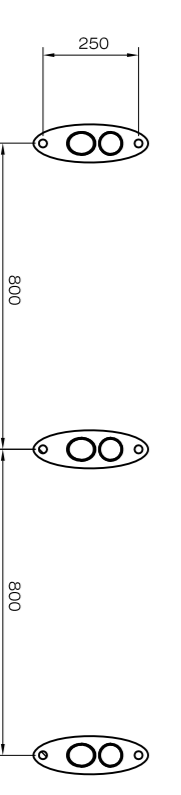
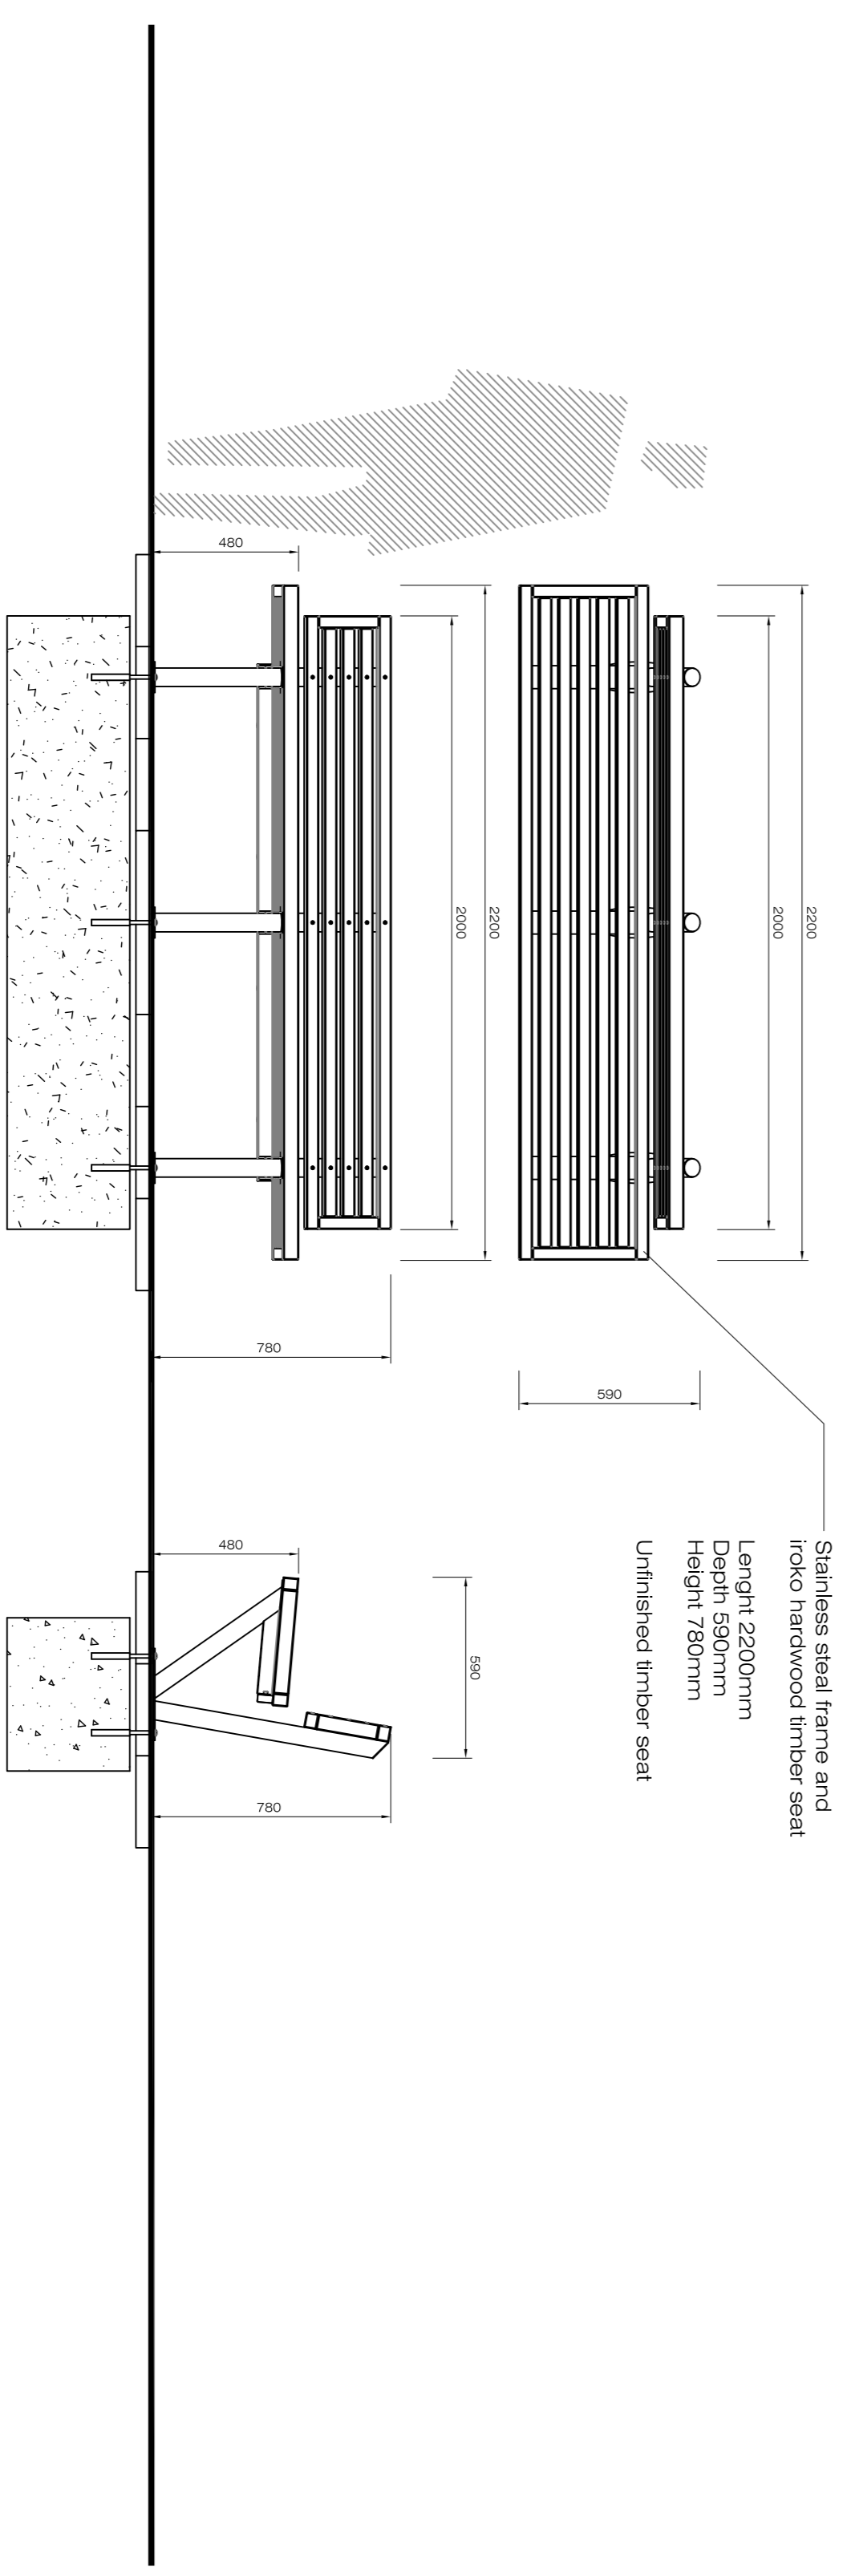
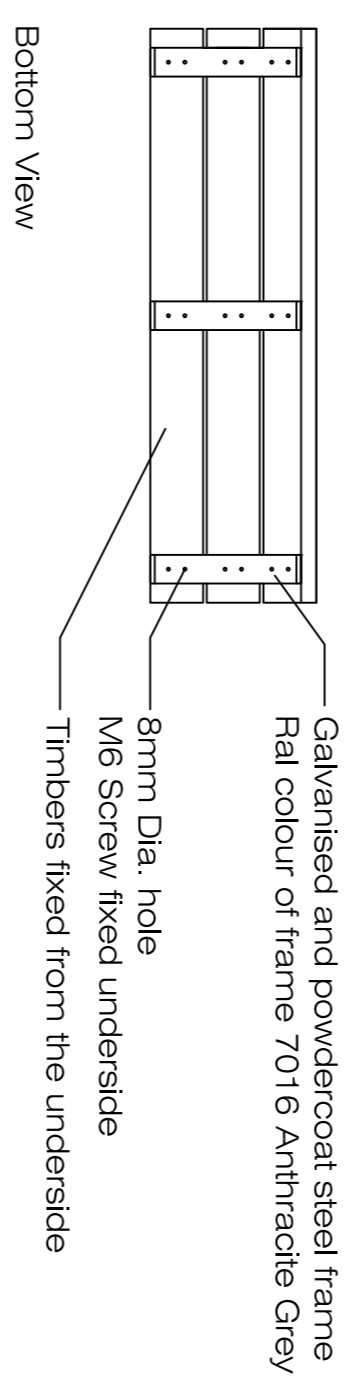
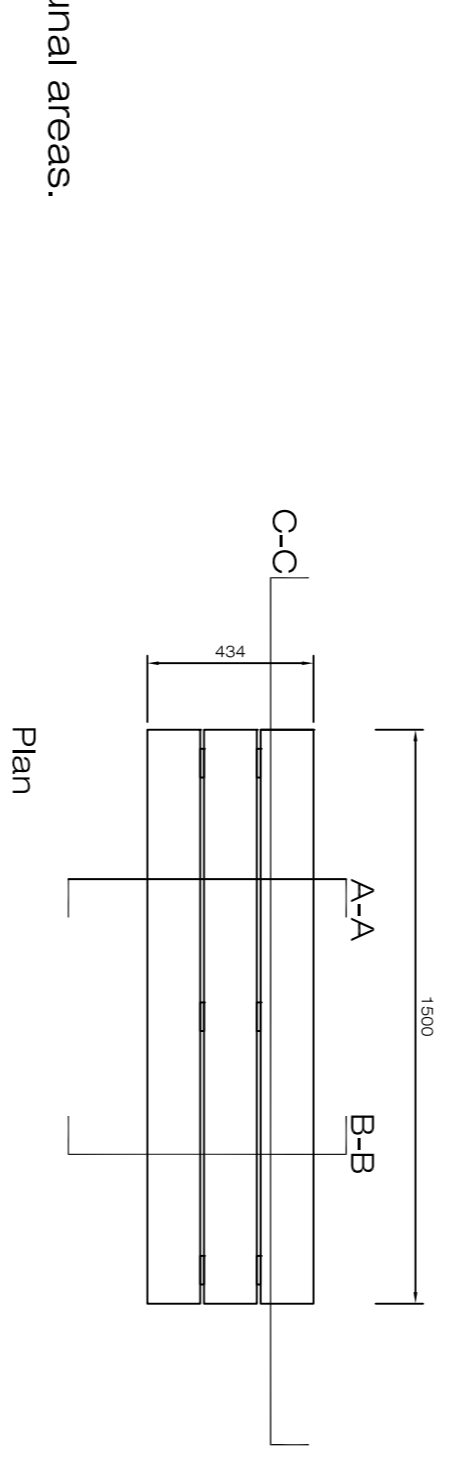
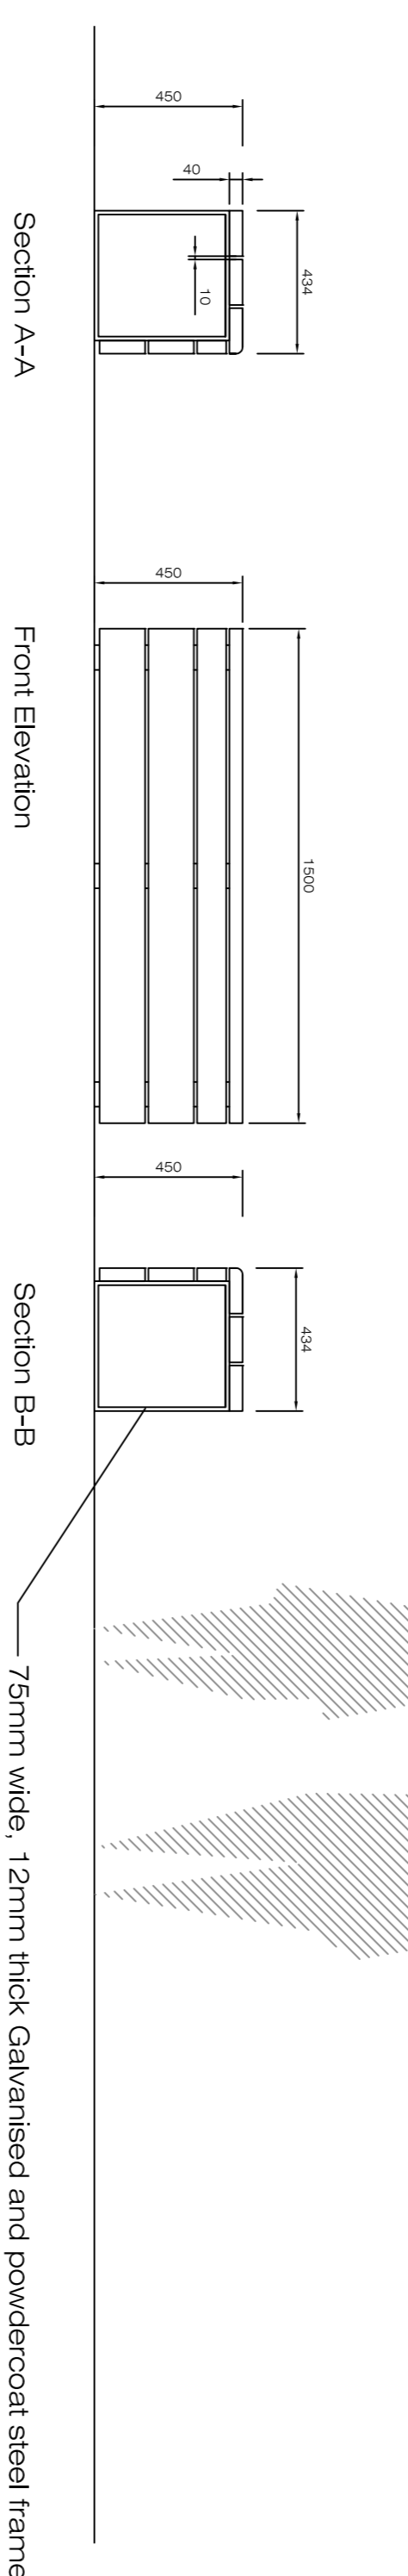
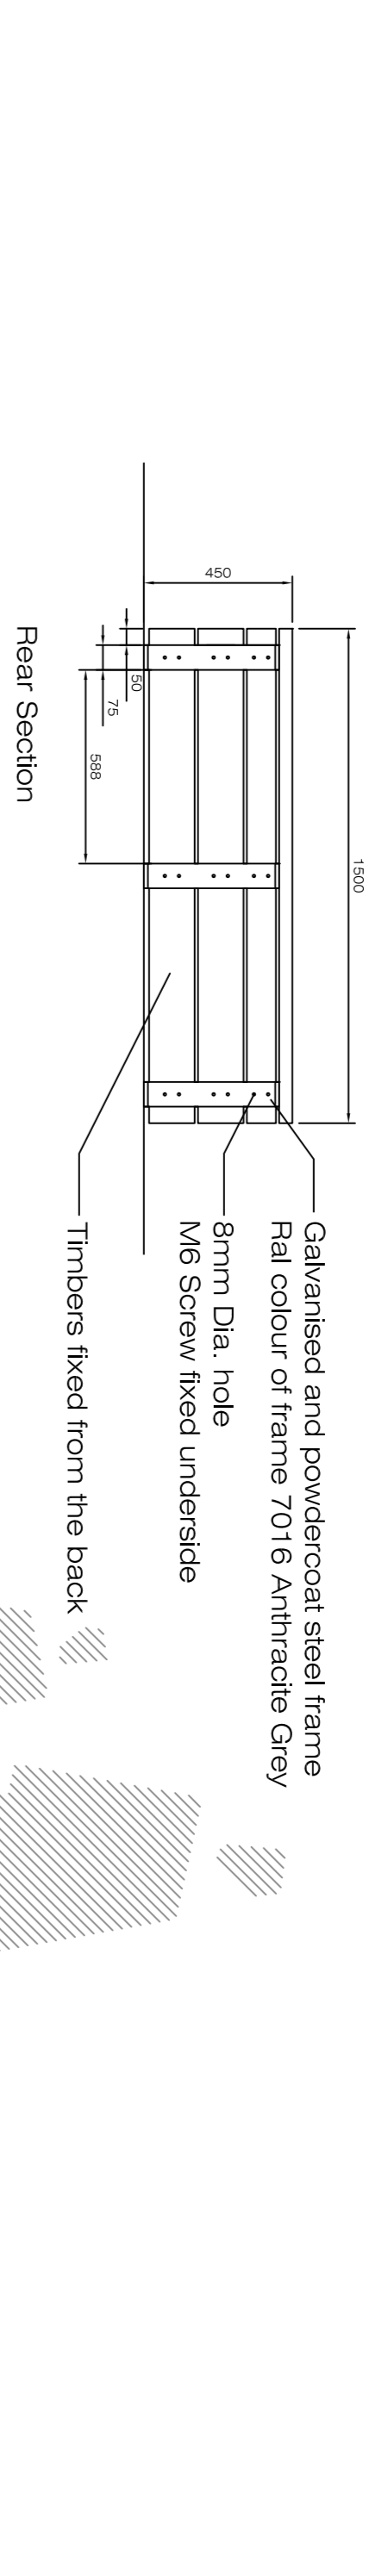


Note
Galvanised and powdercoat steel frame
1500x138x40mm IROKO timber pressure treated natural finish
Ral colour of frame 7016 Anthracite Grey
Timber fixed from the underside for seating timbers.
Timbers fixed from the back for front panel timbers.

Detail D 01 Drawing LD-04-PP
Free standing timber bench to semi private / communal areas.
Scale @ 1:20

Detail D 02 Drawing LD-04-PP
Timber seat to public open space areas.
Scale @ 1:20

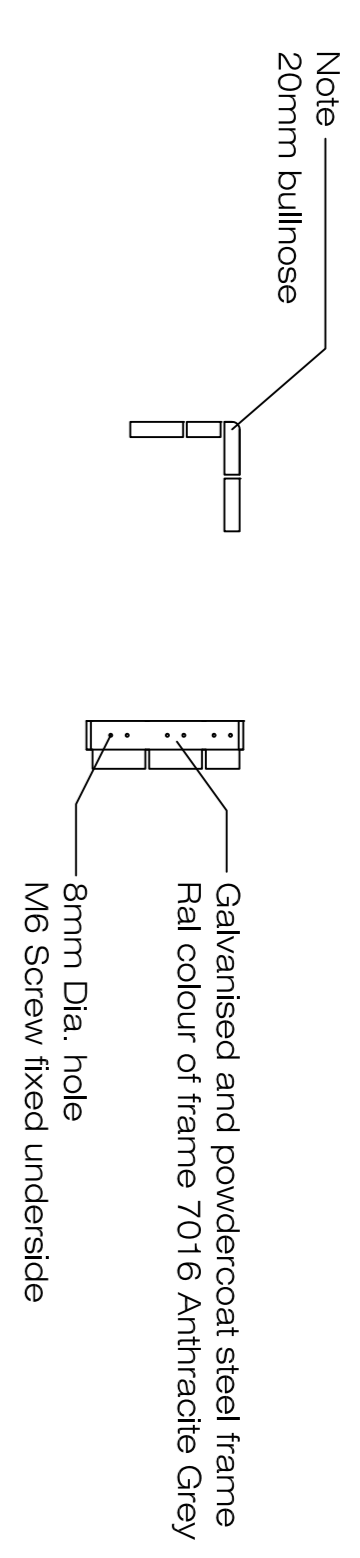

REV	DATE	BY	CHKD	DESCRIPTION

Project name: Conken Residential Development		Project number: 19-038	
Drawing name: Hardworks Landscape Seating Details		Drawing number: LD-04-PP	
Drawing scale @ A1: 1:20	Drawn by: dhol	Checked by: ld	
Drawing Application 17.11.2020			

Contact details:
Landscape Architecture
Unit 10, The Old Mill, 1000-1001, 1002-1003, 1004-1005, 2922-2923, 29