



Notes
Legend

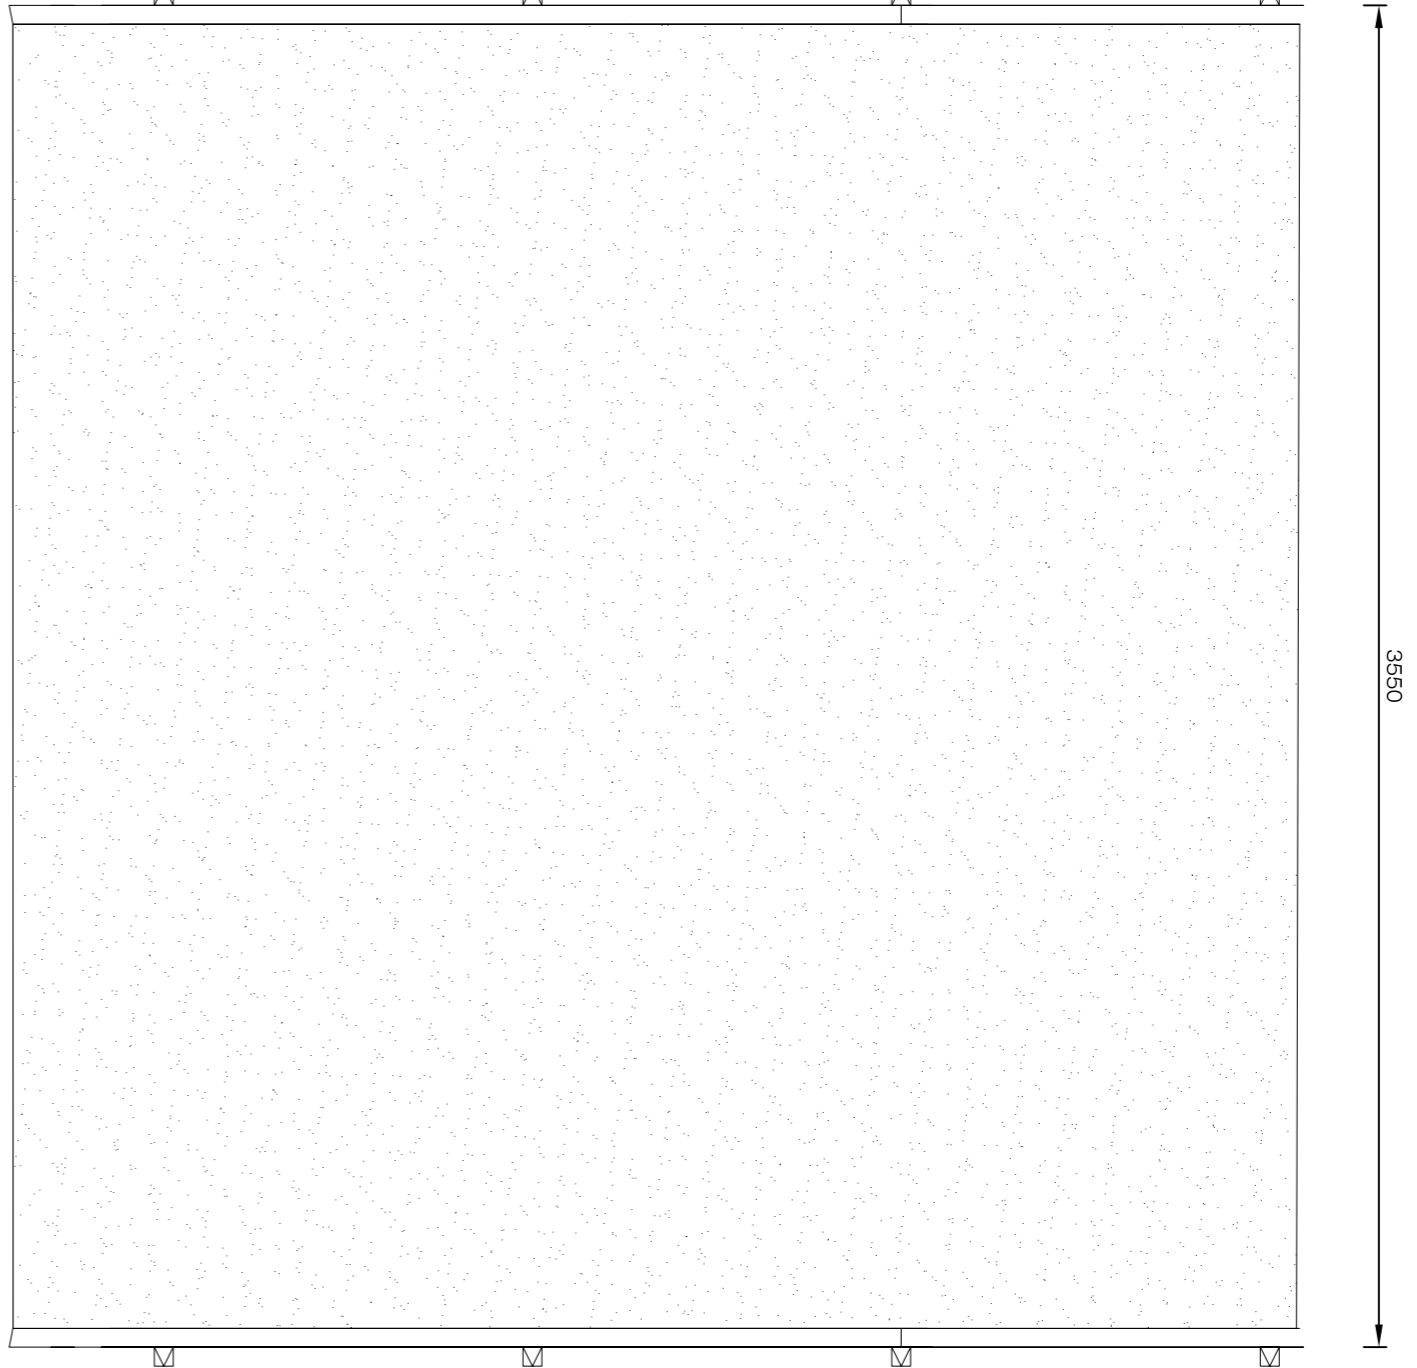


Plan,
Scale @ 1:20


D.01.LD-08-PP Plan to 3650mm wide grass filter route for Emergency vehicles.
Scale @ 1:20

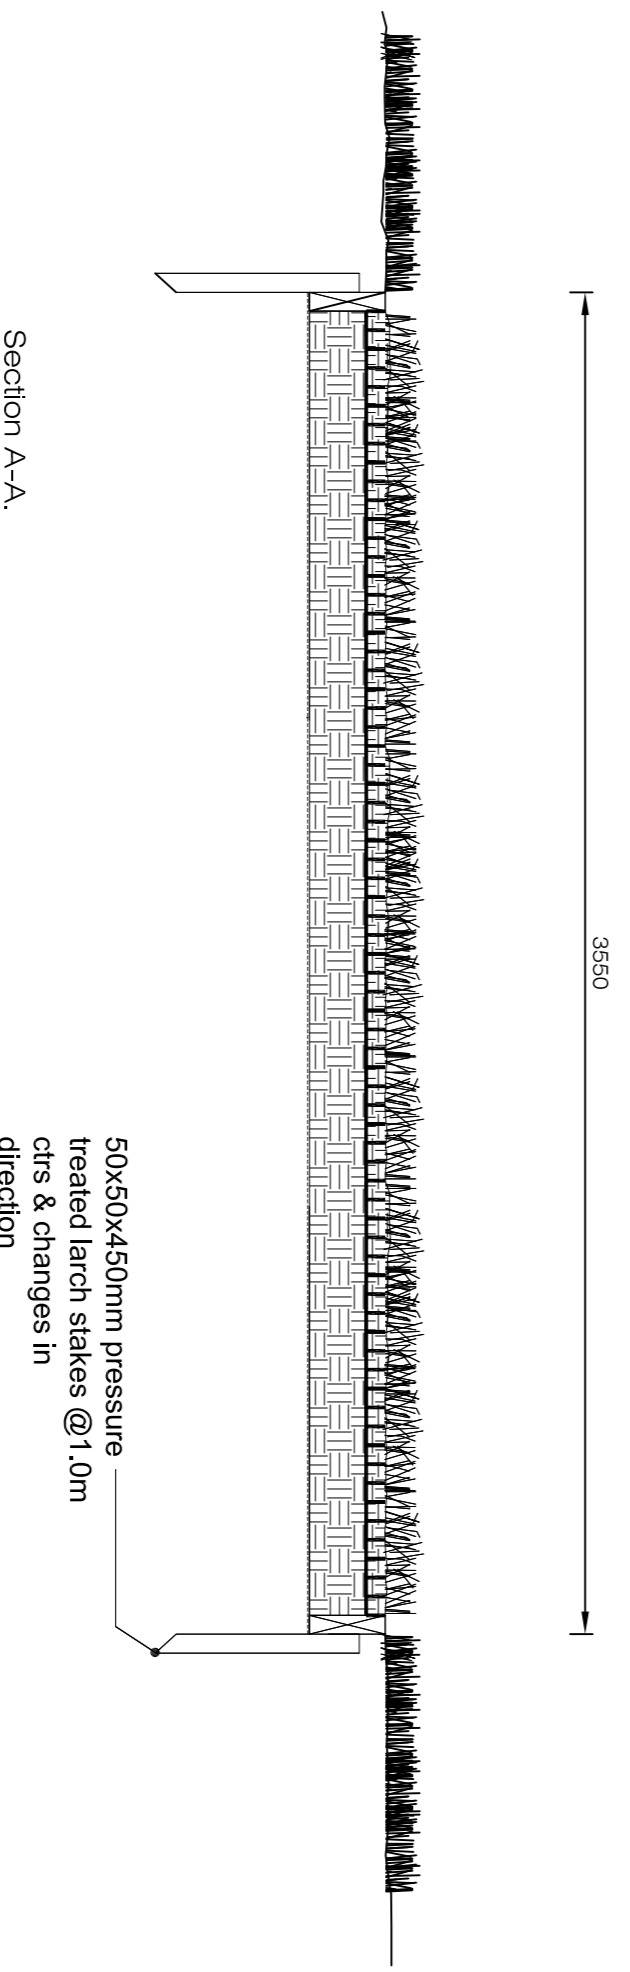

D.01.LD-06-PP Section through reinforced grass filter pathway.
Scale @ 1:20

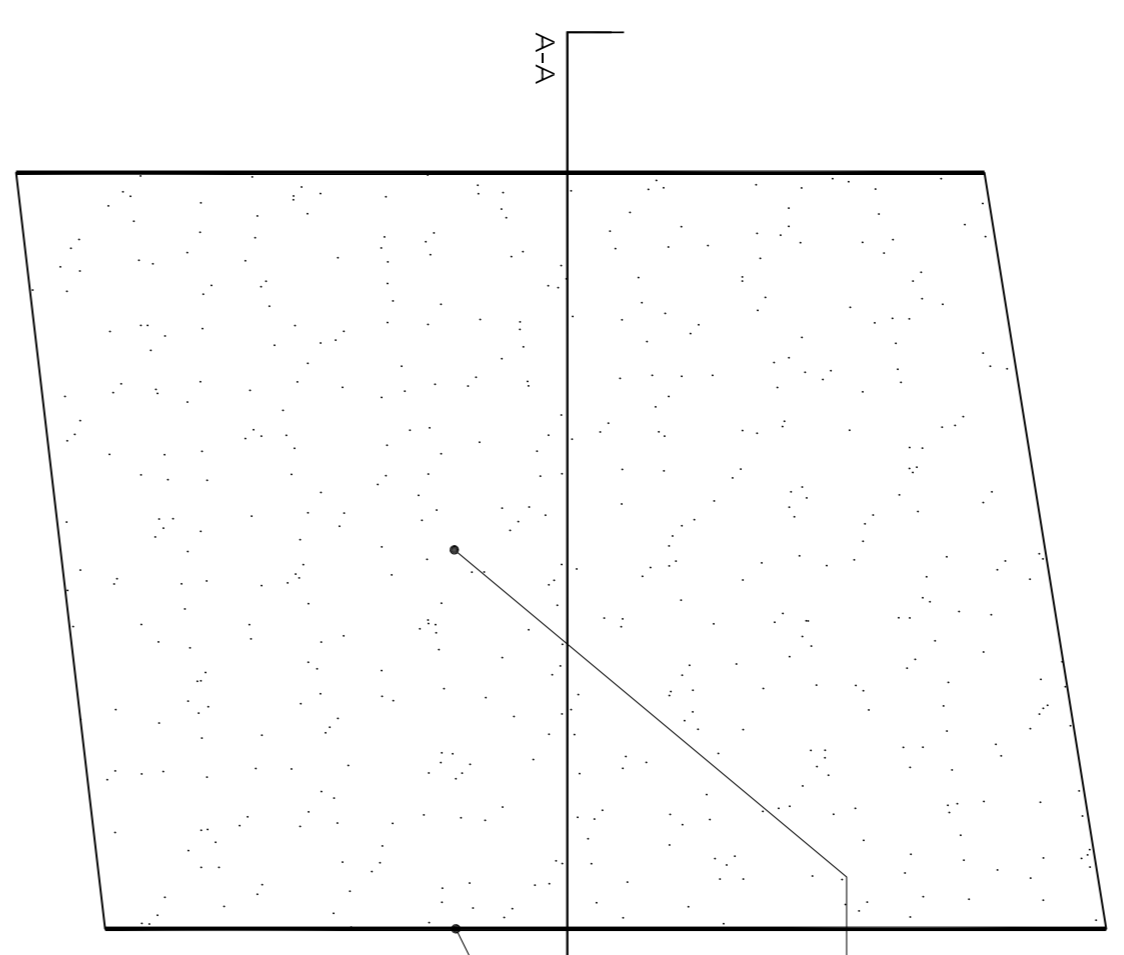

D.02.LD-05-PP Plan of Resin bonded Cellweb pathway beneath retained trees.
Scale @ 1:20

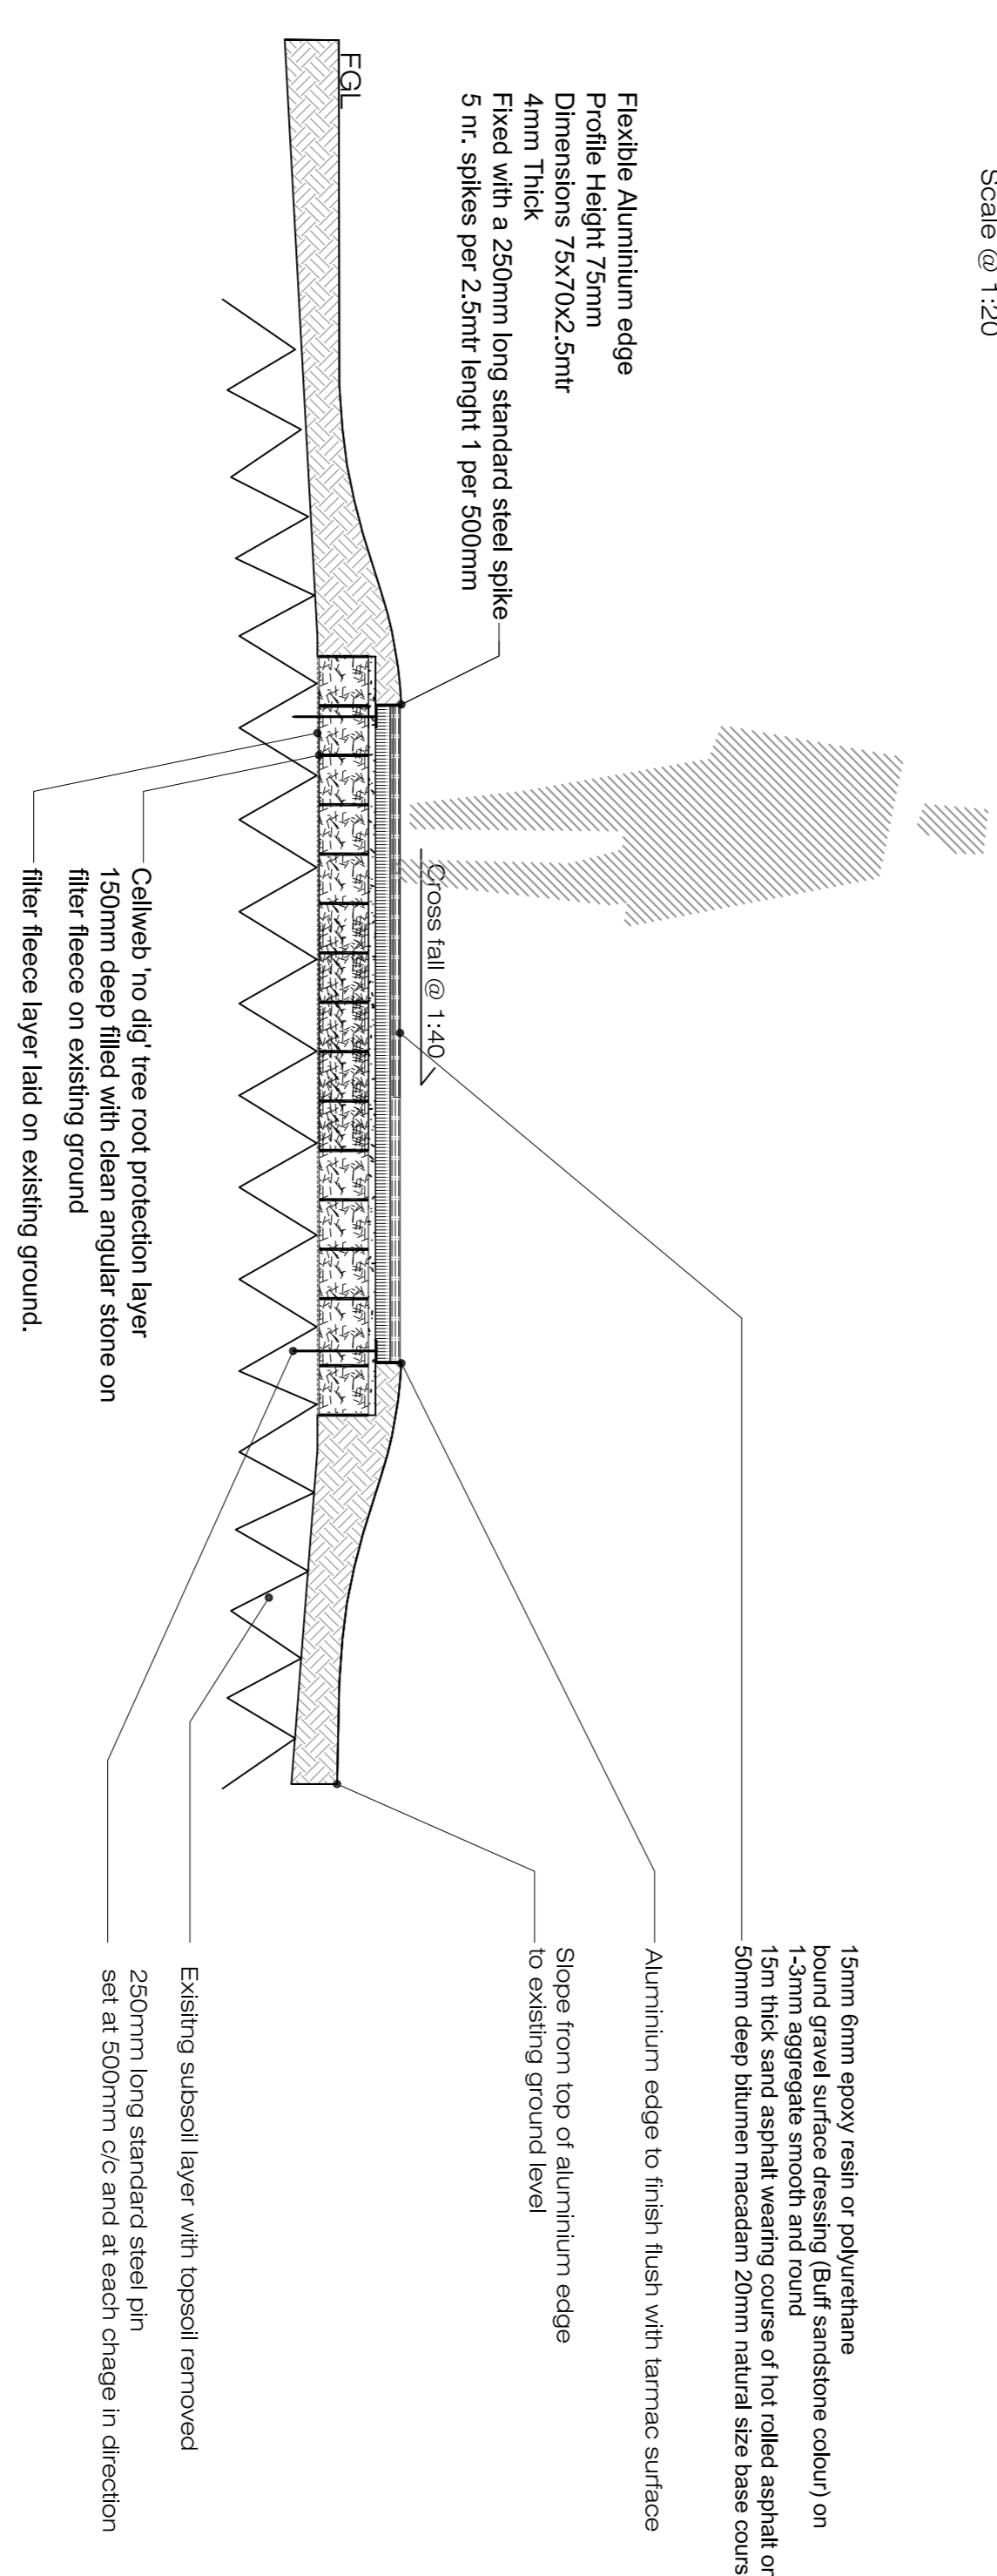

D.02.LD-06-PP Section to Resin bonded Cellweb pathway beneath retained trees to eastern and southern boundary.
Scale @ 1:20

Project name:		19-038	
Client:		Conkeen Residential Development	
Drawing name:		LD-06-PP Surface details	
Drawing scale @ A1:		1:20	
Scale:		1:20	
DATE:		17.05.2021	
Drawing scale @ A1:		1:20	
DRAWN BY:		d+o	
CHECKED BY:		dot	
DATE:		17.05.2021	
<p>Contract details:</p> <p>Unit 4, Doyle, Director's module, 887-287 & 4186, Riverside Heights, Dublin 2, Ireland. Tel: 01 708 9898. Email: info@doyleoeroithigh.com</p> <p>Office address: Riverside Heights, Dublin 2, Ireland. Tel: 01 708 9898. Email: info@doyleoeroithigh.com</p>			
<p>doyle + o'roithigh landscape - architecture</p>		<p>doyle + o'roithigh landscape - architecture</p>	