

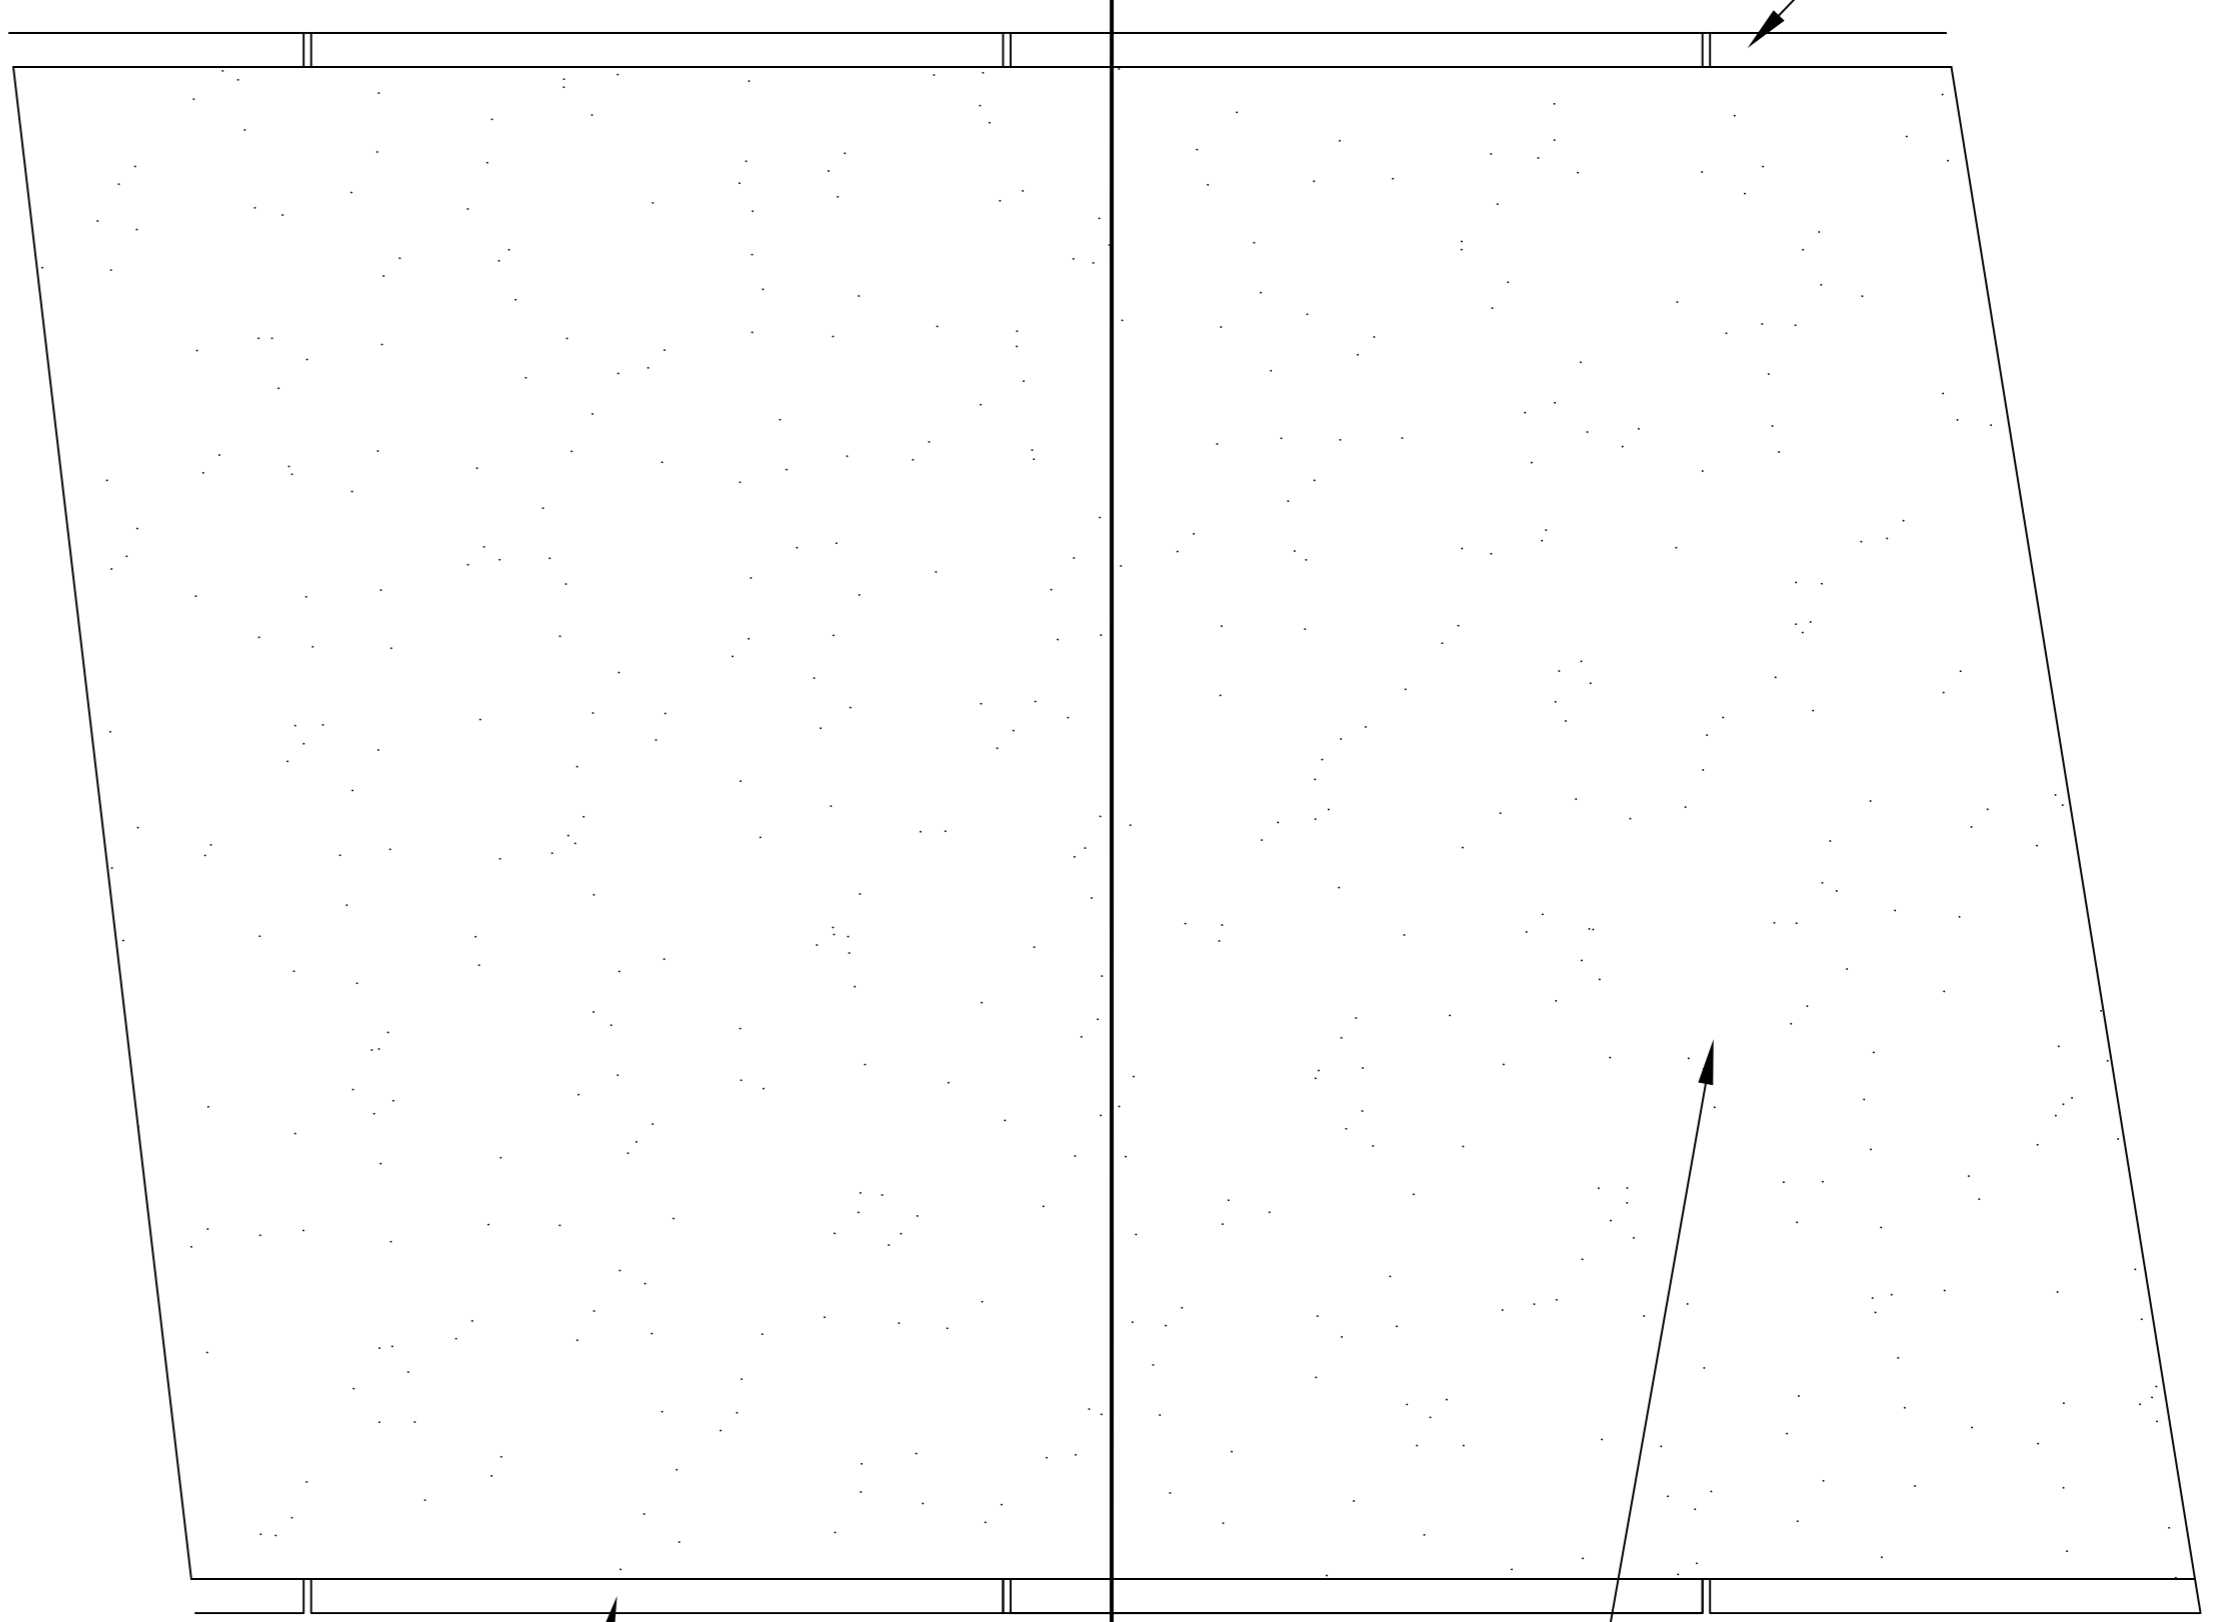
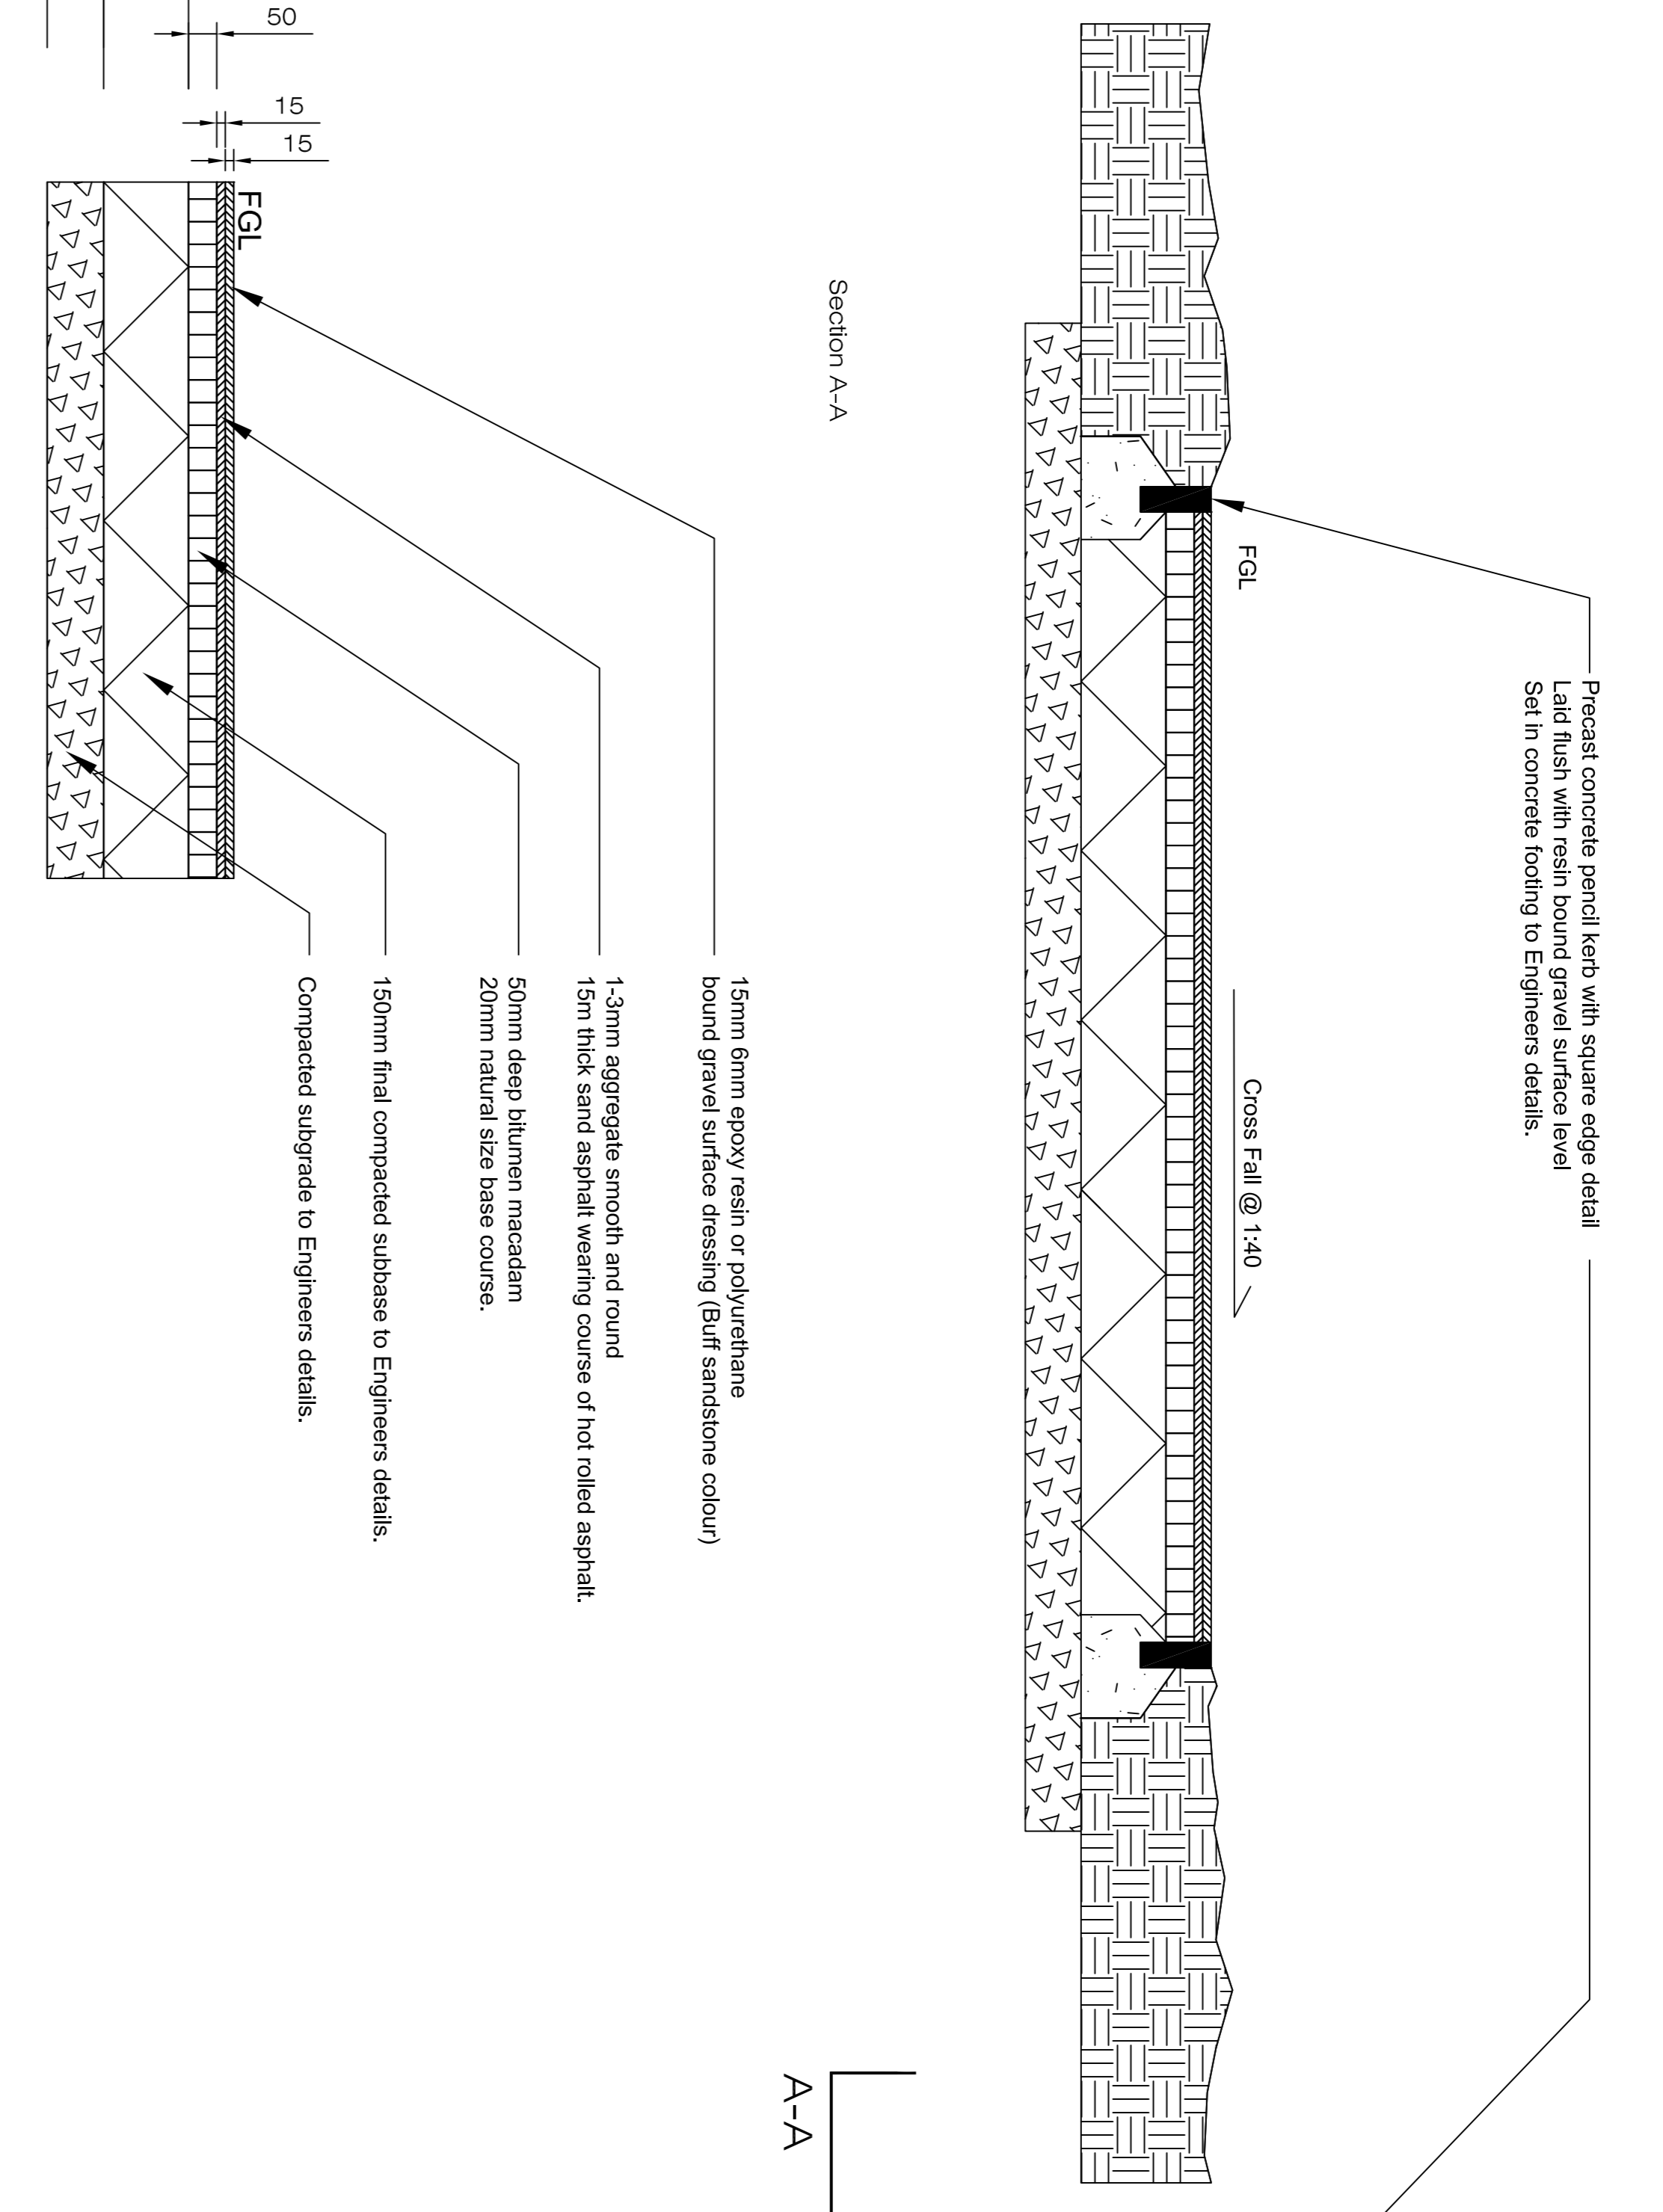

**Legend**

Precast concrete pencil kerb with square edge detail  
Laid flush with resin bound gravel surface level  
Set in concrete footing to Engineers details.

15mm 6mm epoxy resin or polyurethane bound gravel surface dressing (Buff sandstone colour) on 1-3mm aggregate smooth and round 15mm thick sand asphalt wearing course of hot rolled asphalt on 50mm deep bitumen macadam on 20mm natural size base course on 150mm final compacted subbase to Engineers details on. Compacted subgrade to Engineers details.

Precast concrete pencil kerb with square edge detail  
Laid flush with resin bound gravel surface level  
Set in concrete footing to Engineers details.

Precast concrete pencil kerb with square edge detail  
Laid flush with resin bound gravel surface level  
Set in concrete footing to Engineers details.



D 01 LD-08-PP Resin bound gravel + precast concrete kerb to pocket park.  
Scale @ 1:10

Rev.	Date	Notes

Project Name: <b>Clonkeen Residential Development</b>	Project number: <b>19-038</b>
Drawing Name: <b>Hardworks Landscapes Surface Details to Pocket Park</b>	Drawing number: <b>LD-08-PP</b>

Drawing scale @ A1: <b>1:10</b>	Drawn by: <b>d+o'l</b>	Checked by: <b>dot</b>
Scale: <b>1:10</b>	DATE: <b>04.06.2021</b>	

Contact details: Laila Doyle, Director mobile: 087 297 4186 Daniel O'Leary, Director mobile: 086 300 3499 e-mail: daniel@doyleo'troithigh.com	Office address: Annercorra House, 100 Annercorra Road, Clonkeen, Co. Wick, Dublin 2.
--	--