


Existing spur and deadend from Monaloe Park Road.

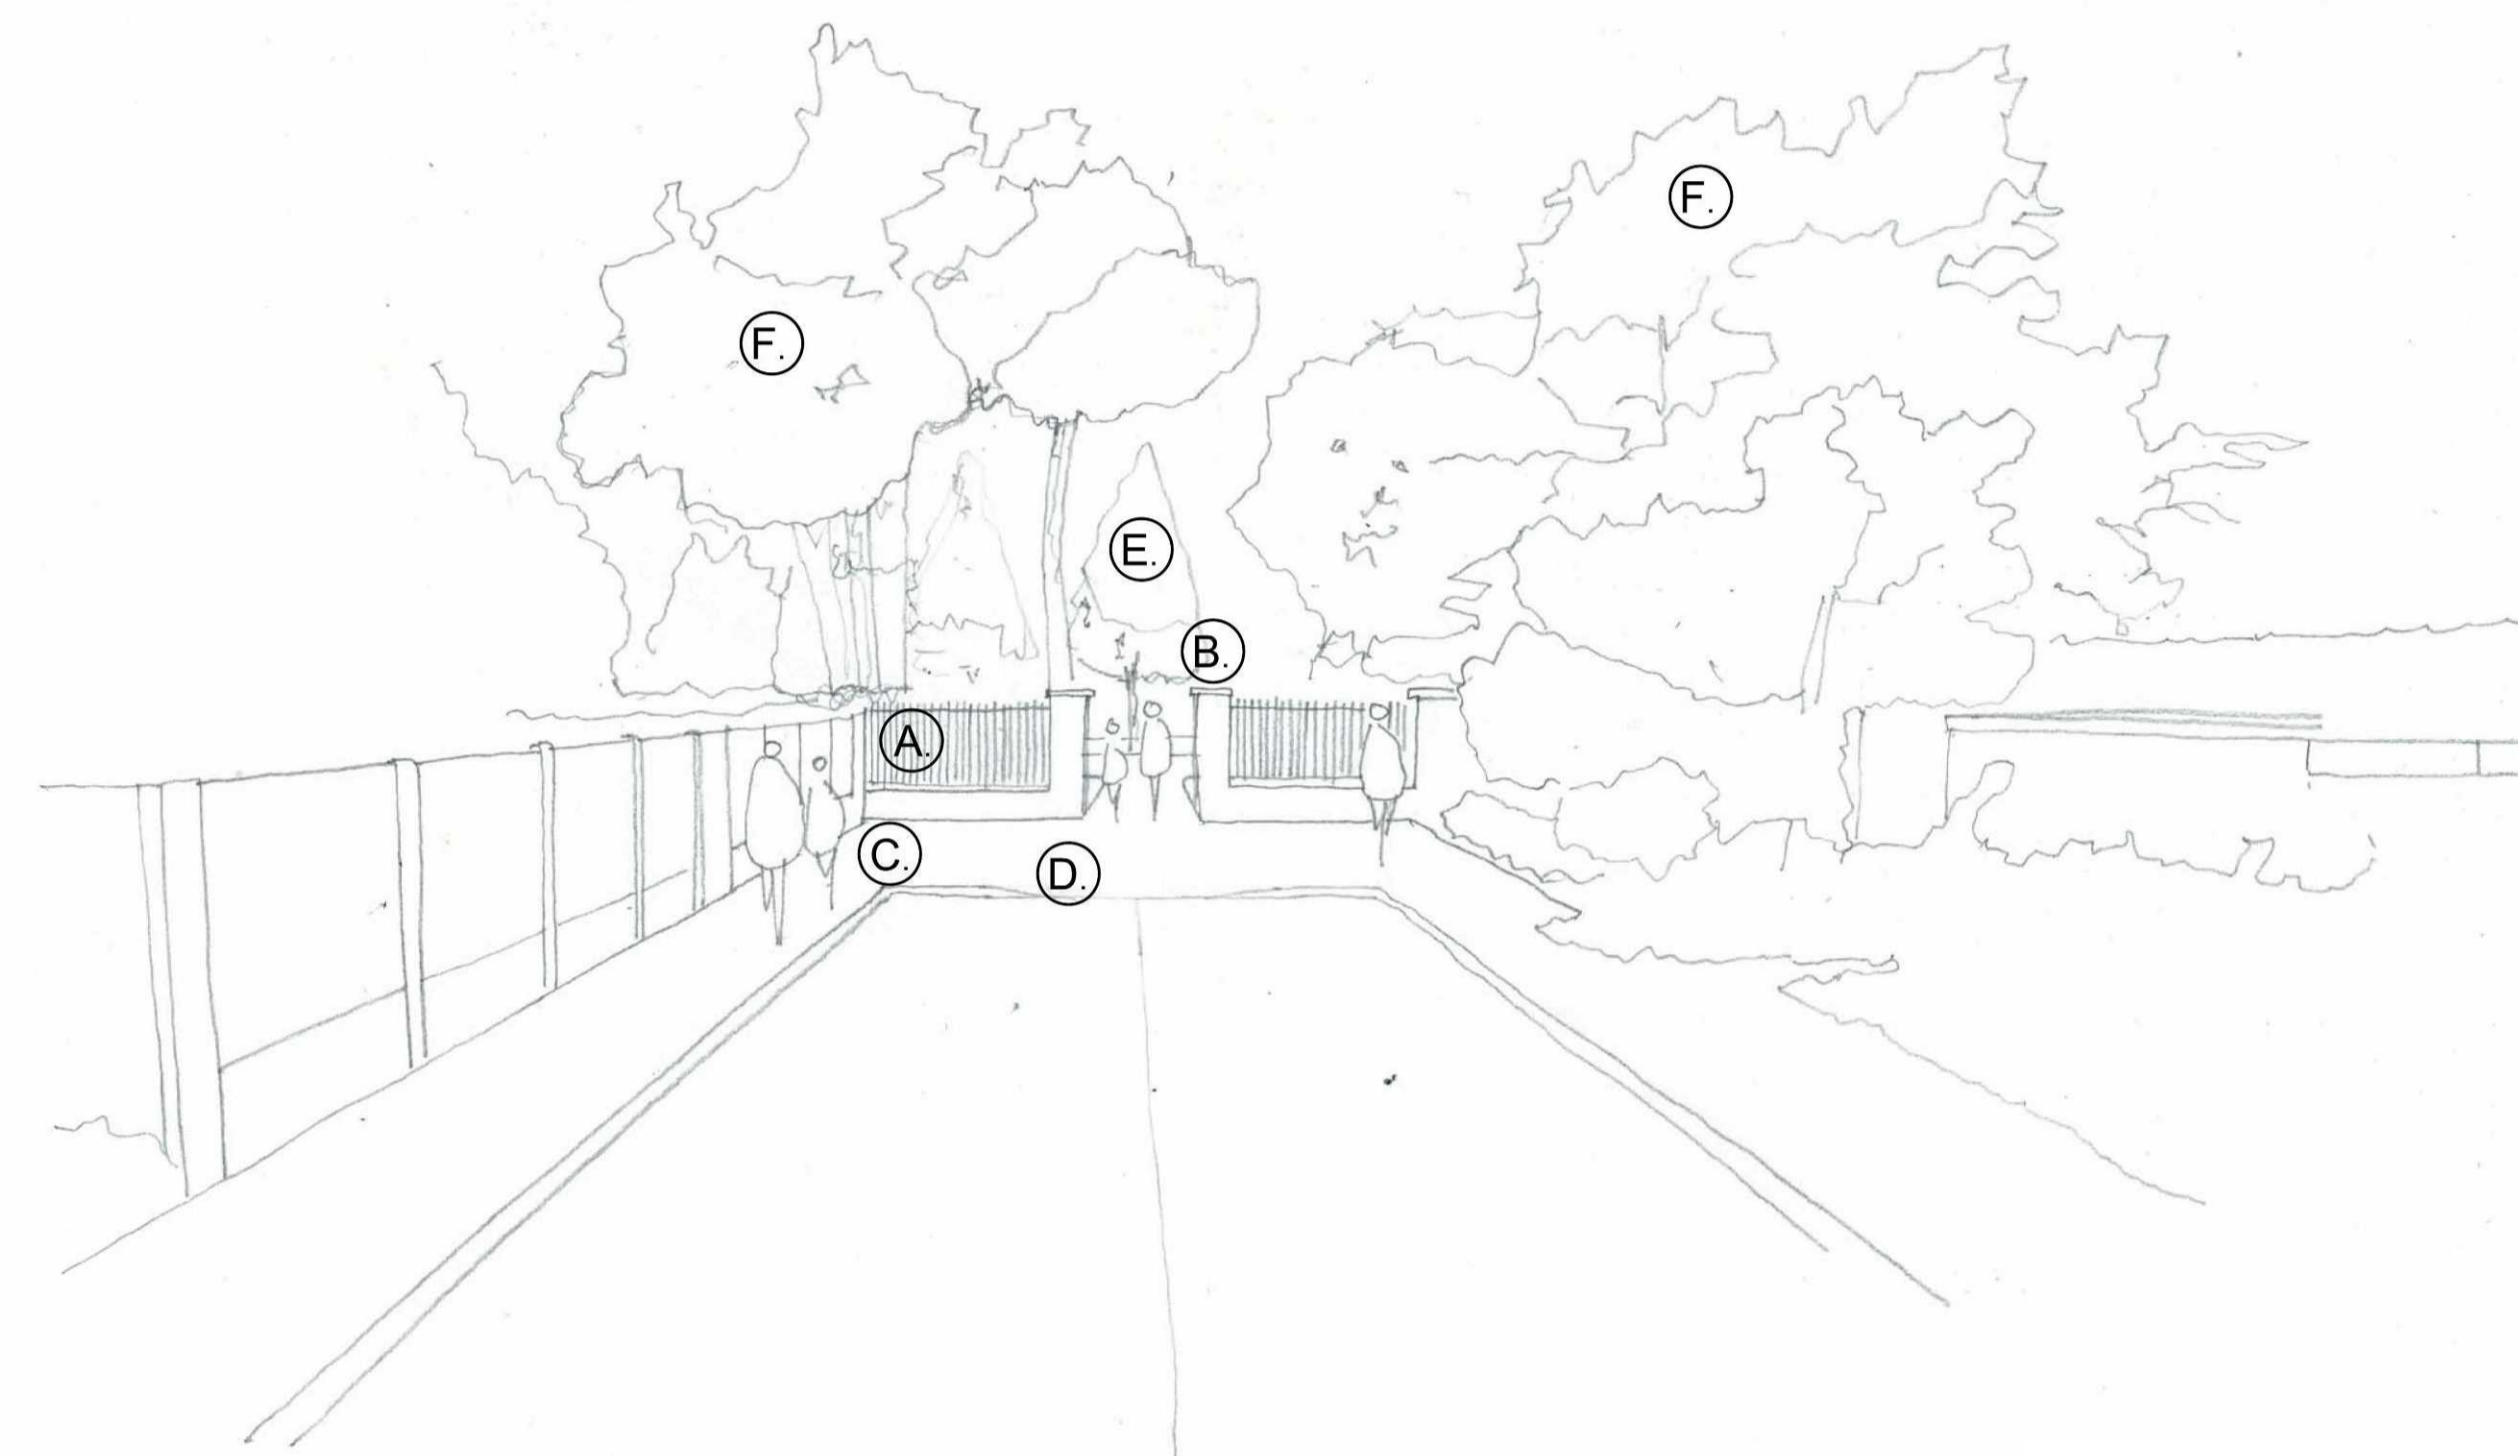

Potential Pedestrian and Bike connection from Monaloe Park Road to development.

- (A) Plinth wall and railing.
- (B) Pedestrian and Bike access to development.
- (C) Entrance apron.
- (D) Dropped kerb.
- (E) Tree Planting within the development.
- (F) Existing trees on site boundary retained.

Rev.	Date	Note
Project name: Clonkeen Residential Development		Project number: 19-038
Drawing name: Monaloe Park Road Potential Connection		Drawing number: SK-01-PP
Drawing scale @ A1: nts	Drawn by: dot	Checked by: dot
Status: Planning		Date: 05.07.2021
Contact details: Linda Doyle (Director) mobile: 087 267 4196 e-mail: linda@doyle-otroithigh.com Daire O'Troithigh (Director) mobile: 086 300 3499 e-mail: daire@doyle-otroithigh.com		Office address: Pembroke House, 23-32 Upper Pembroke St Dublin 2.
doyle + o'troithigh landscape - architecture		