


## **SECTION 01**

SCALE 1:500 ENTRANCE ROAD - CONTIGUOUS ELEVATION LOOKING AT CRECHE AND APARTMENTS




**SECTION 02** SCALE 1:500 ENTRANCE ROAD - CONTIGUOUS ELEVATION OF DUPLEX BLOCKS B1 TO B4

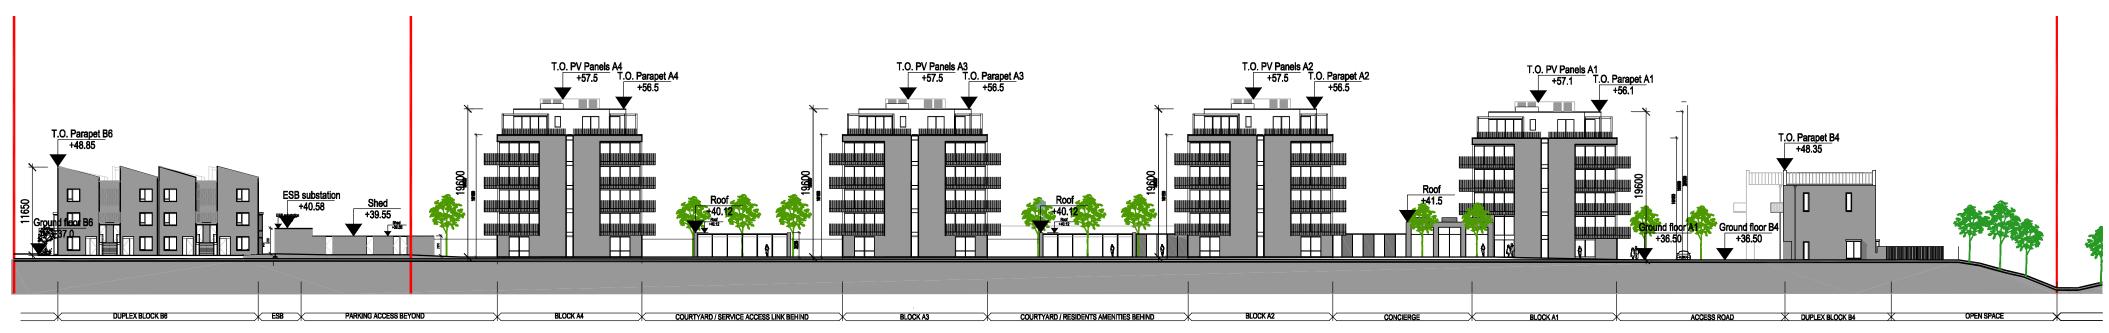

## **SECTION 03**

SCALE 1:500 SITE SECTION - INNER ROAD CONTIGUOUS ELEVATION OF BLOCK B6 AND APARTMENTS

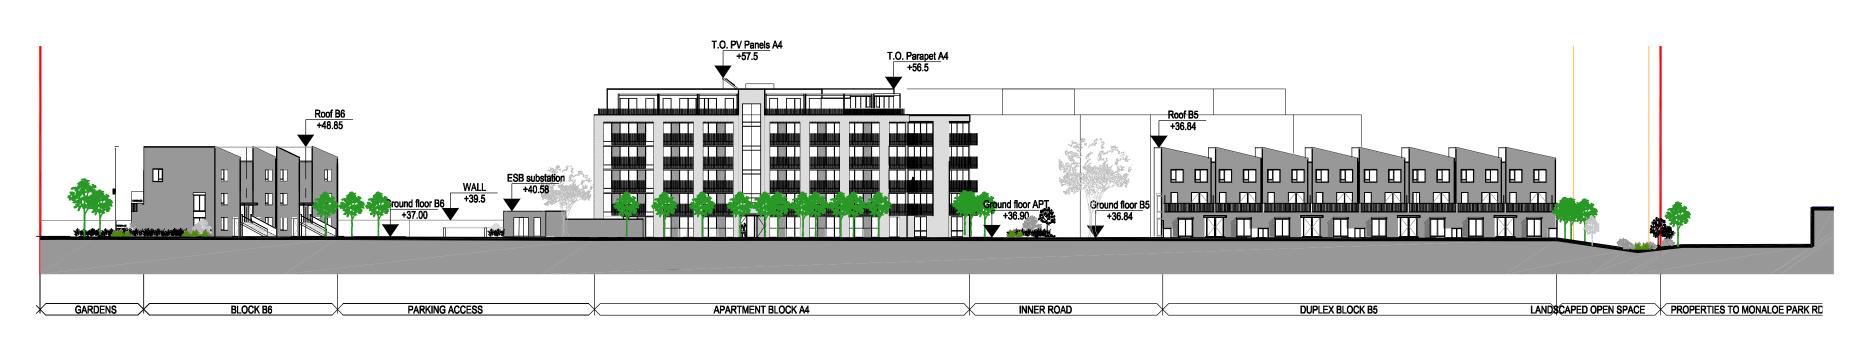

## **SECTION 04**

SCALE 1:500 SITE SECTION CONTIGUOUS ELEVATION ALONG THE WEST BOUNDARY

DL	1 Art		A	
1			A	B4*
S.				
V		A3	A2	
B6	4	4		
			PE	7
	<u>3</u>		L F	H
		B5		E
KEY F	PLAN		SCALE	NTS
No	Dete	Revision Sch		
No.	Date			247-01
P1	18.06.2021	SUBMISSION OF SHD	PLANNING APPLI	JATION
Sco	tt Tall	on Walke	e <b>r</b> Archit	ects
19 Merrion	Square, Dublin	2, Ireland	e <b>r</b> Archit	ects
19 Merrion Tel: +3 Fax: +3 Email: ma	Square, Dublin 51 (0)1 669 300 51 (0)1 661 330 ail@stwarchitect	2, Ireland 0 0 s.com	e <b>r</b> Archit	ects
19 Merrion Tel: +3 Fax: +3 Email: ma	Square, Dublin 51 (0)1 669 300 51 (0)1 661 330	2, Ireland 0 0 s.com	e <b>r</b> Archit	ects
19 Merrion Tel: +3 Fax: +3 Email: ma Web: ww CLIENT	Square, Dublin 551 (0)1 669 300 551 (0)1 661 330 ail@stwarchitect ww.stwarchitect	2, Ireland 10 10 10 15.com 15.com		ects
19 Merrion Tel: +3 Fax: +3 Email: ma Web: ww CLIENT	Square, Dublin 551 (0)1 669 300 551 (0)1 661 330 ail@stwarchitect ww.stwarchitect	2, Ireland 0 0 s.com		ects
19 Merrion Tel: +3 Fax: +3 Email: ma Web: ww CLIENT CLIENT PROJECT	Square, Dublin 451 (0)1 669 300 451 (0)1 661 330 ail@stwarchitect www.stwarchitect <b>keen Ir</b>	2, Ireland 0 0 s.com s.com	DAC	
19 Merrion Tel: +3 Fax: +3 Email: ma Web: ww CLIENT CLIENT PROJECT	Square, Dublin 451 (0)1 669 300 451 (0)1 661 330 ail@stwarchitect www.stwarchitect <b>keen Ir</b>	2, Ireland 10 10 10 15.com 15.com	DAC	
19 Merrion Tel: +3 Fax: +3 Email: ma Web: ww CLIENT CLIENT PROJECT	Square, Dublin 451 (0)1 669 300 451 (0)1 661 330 ail@stwarchitect www.stwarchitect <b>keen Ir</b>	2, Ireland 0 0 s.com s.com	DAC	
19 Merrion Tel: +3 Fax: +3 Email: ma Web: ww CLIENT CLIENT CION PROJECT CION	Square, Dublin (51 (0)1 669 300 (51 (0)1 661 330 ail@stwarchitect ww.stwarchitect keen Ir	2, Ireland 0 0 s.com ivestments evelopmen	DAC	
19 Merrion Tel: +3 Fax: +3 Email: ma Web: ww CLIENT CLIENT CION PROJECT CION	Square, Dublin 151 (0)1 669 300 151 (0)1 661 330 ail@stwarchitect ww.stwarchitect keen Ir	2, Ireland 0 0 s.com ivestments evelopmen	DAC	
19 Merrion Tel: +3 Fax: +3 Email: ma Web: ww CLIENT CLIENT CION PROJECT CION	Square, Dublin (51 (0)1 669 300 (51 (0)1 661 330 ail@stwarchitect ww.stwarchitect keen Ir	2, Ireland 0 0 s.com ivestments evelopmen	DAC	
19 Merrion Tel: +3 Fax: +3 Email: ma Web: ww CLIENT CLIENT CION PROJECT CION	Square, Dublin (51 (0)1 669 300 (51 (0)1 661 330 ail@stwarchitect ww.stwarchitect keen Ir	2, Ireland 0 0 s.com ivestments evelopmen	DAC	
19 Merrion Tel: +3 Fax: +3 Email: ma Web: ww CLIENT Clon PROJECT Clon DRAWING Site	Square, Dublin (51 (0)1 669 300 (51 (0)1 661 330 ail@stwarchitect keen Ir keen D Section	2, Ireland 0 0 s.com ivestments evelopmen 1s 2/2	DAC	
19 Merrion Tel: +3 Fax: +3 Email: ma Web: ww CLIENT Clon PROJECT Clon DRAWING Site	Square, Dublin (0)1 669 300 (1)1 661 330 (1)1 661 330	2, Ireland 0 0 s.com 1Vestments evelopmen 1s 2/2 (19013-PLA-491.dwg	DAC	
19 Merrion Tel: +3 Fax: +3 Email: ma Web: ww CLIENT Clon PROJECT Clon DRAWING Site	Square, Dublin (0)1 669 300 (1)1 661 330 (1)1 661 330	2, Ireland 10 10 10 10 10 10 10 10 10 10	DAC t, Co. Du	blin
19 Merrion Tel: +3 Fax: +3 Email: ma Web: ww CLIENT Clon PROJECT Clon DRAWING Site Site Site Site SCALE @ 1:500 DRAWINB	Square, Dublin 151 (0)1 669 300 151 (0)1 661 330 161 330 161 330 161 330 161 330 161 330 161 30 161 10 161 1	2, Ireland 0 0 s.com <b>IVESTMENTS</b> <b>EVELOPMEN</b> (19013-PLA-491.dwg MO 6/1 CHE	DAC t, Co. Du	blin
19 Merrion Tel: +3 Fax: +3 Email: ma Web: ww CLIENT Clon PROJECT Clon DRAWING Site Site Site Site SCALE @ 1:500	Square, Dublin 151 (0)1 669 300 151 (0)1 661 330 161 330 161 330 161 330 Ister inter- Ister i	2, Ireland 10 10 10 10 10 10 10 10 10 10	DAC t, Co. Du	blin
19 Merrion Tel: +3 Fax: +3 Email: ma Web: ww CLIENT Clon PROJECT Clon DRAWING Site Site FILE REF K:\19\1901 SCALE @ 1:500 DRAWIN B CL	Square, Dublin 151 (0)1 669 300 151 (0)1 661 330 10)1 661 330 10)1 661 330 10)1 661 330 130 Exection Section ERENCE 13\PLA\Planning A1 17: 100: PROJI	2, Ireland 0 0 s.com <b>IVESTMENTS</b> <b>EVELOPMEN</b> 15 2/2 19013-PLA-491.dwg MO 6/1 CHE SJ	DAC t, Co. Du	blin
19 Merrion Tel: +3 Fax: +3 Email: ma Web: ww CLIENT Clon PROJECT Clon DRAWING Site Site Site SCALE @ 1:500 DRAWING CL PROJECT 19013 DRAWING	Square, Dublin 151 (0)1 669 300 151 (0)1 661 330 10)1 661 330 10)1 661 330 10)1 661 330 130 Exection Section ERENCE 13\PLA\Planning A1 17: 100: PROJI	2, Ireland 0 0 s.com <b>IVESTMENTS</b> <b>EVELOPMEN</b> (S 2/2 (19013-PLA-491.dwg (MO 6/1 CHE SJI ECT STATUS INING	DAC t, Co. Du DIFIED TIME: 8/2012 10:55:1 ECKED BY: H PROJECT ARG	blin

**Copyright. All Rights Reserved.** This work is copyright and cannot be produced or copied in any form or by any means (graphic, electronic or mechanical including photocopying) without the written permission of the originator. Any license, express or implied, to use this document for any purpose whatsoever is restricted to the terms of the agreement or implied agreement between the originator and the instructing party.

DO NOT SCALE FROM THIS DRAWING. WORK ONLY FROM FIGURED DIMENSIONS. THIS DRAWING TO BE READ IN CONJUNCTION WITH RELEVANT CONSULTANT'S DRAWINGS.

Plot Time: 8/4/2021 3:29:51 PM

Levels and contours are relative to an Ordnance Survey

Modified By: Cameron Lee

NOTES: