




STORM SEWER LONGSECTIONS FROM S1 TO S16  
HORIZONTAL SCALE 1:500  
VERTICAL SCALE 1:100

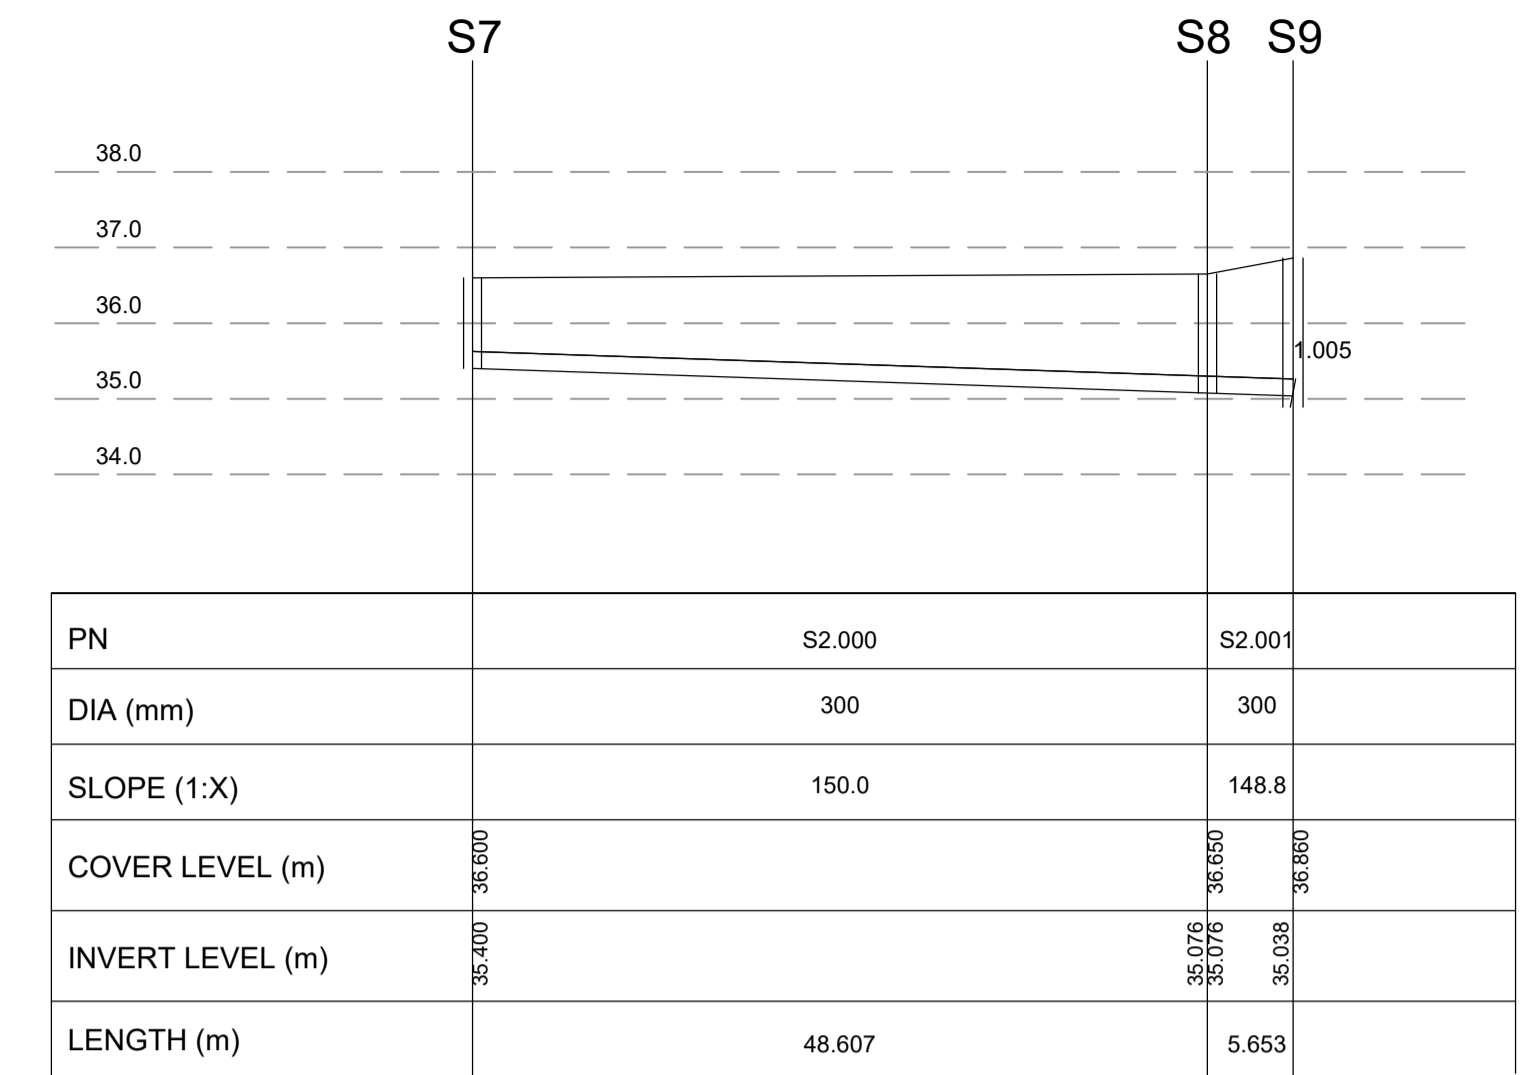


STORM SEWER LONGSECTIONS FROM S7 TO S9  
HORIZONTAL SCALE 1:500  
VERTICAL SCALE 1:100

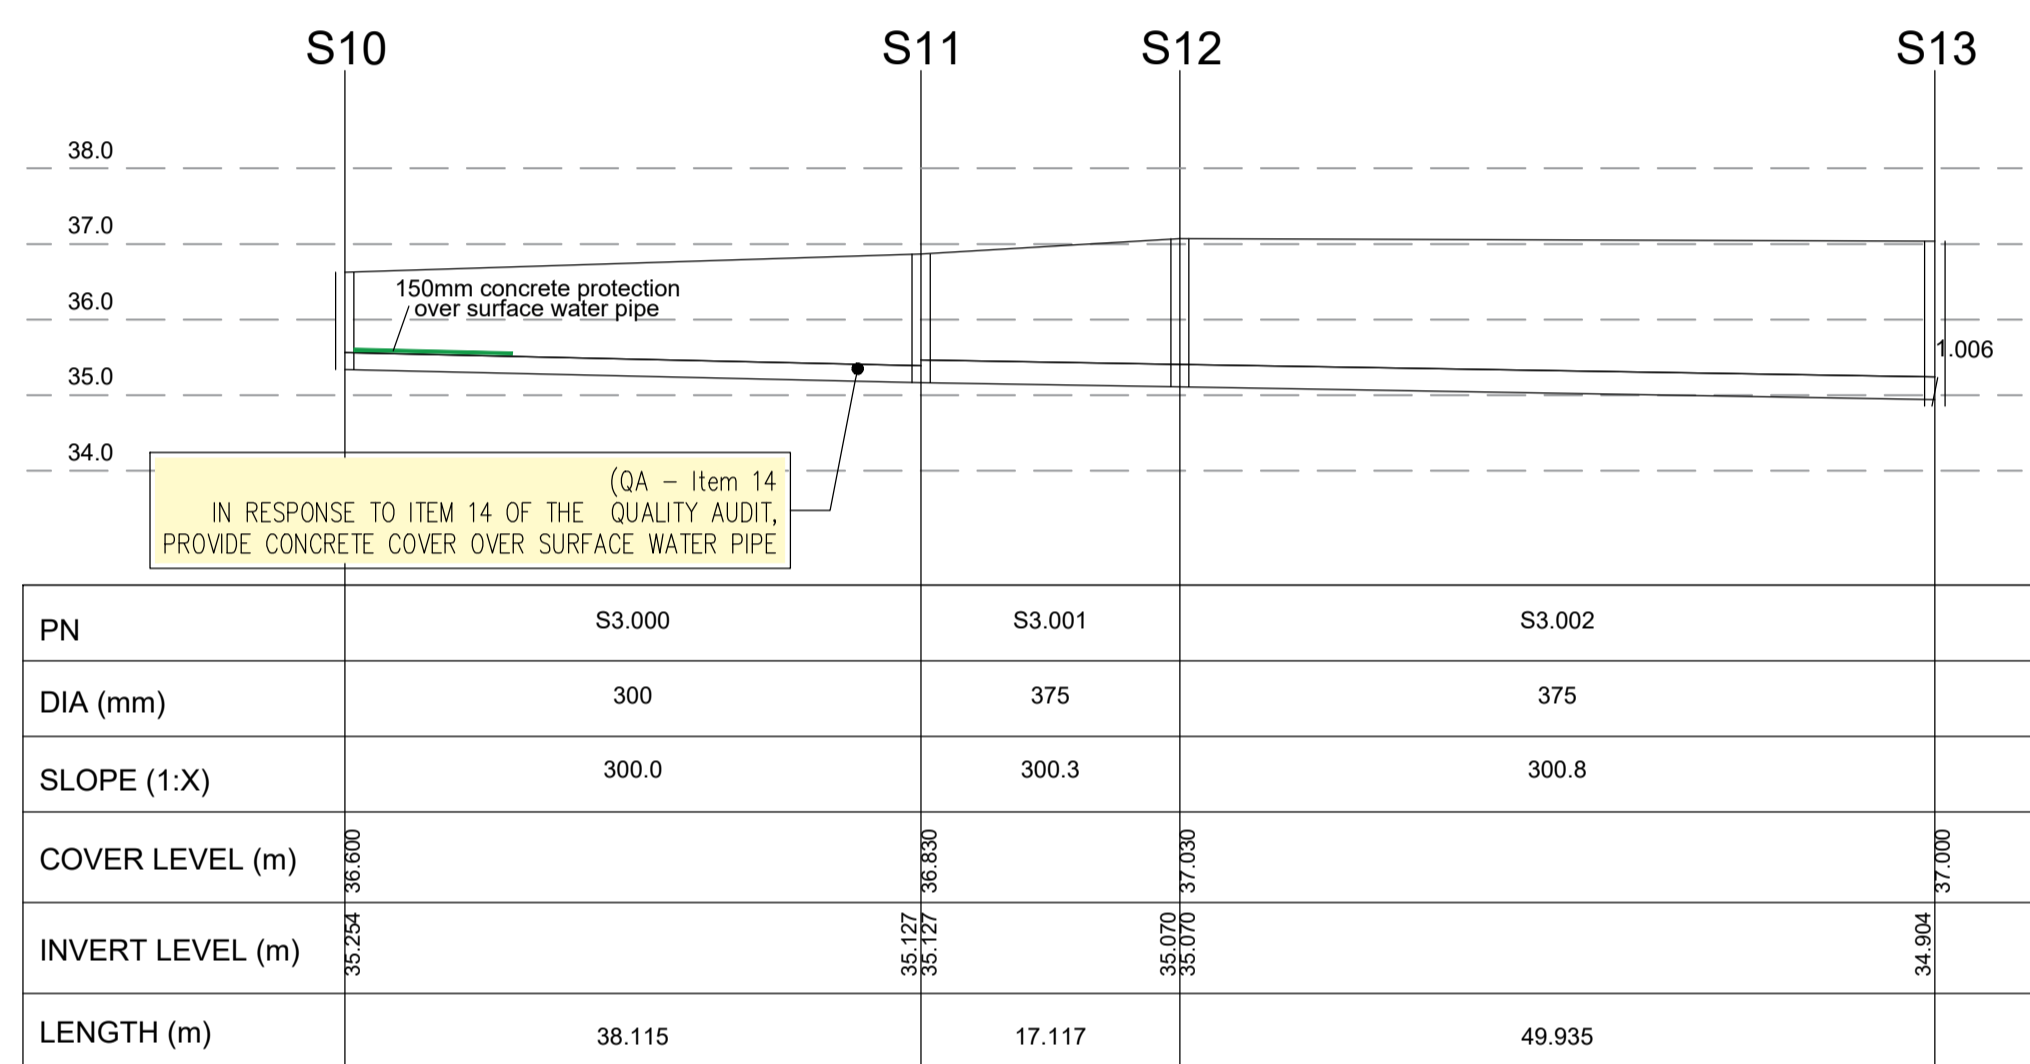


STORM SEWER LONGSECTIONS FROM S10 TO S13  
HORIZONTAL SCALE 1:500  
VERTICAL SCALE 1:100

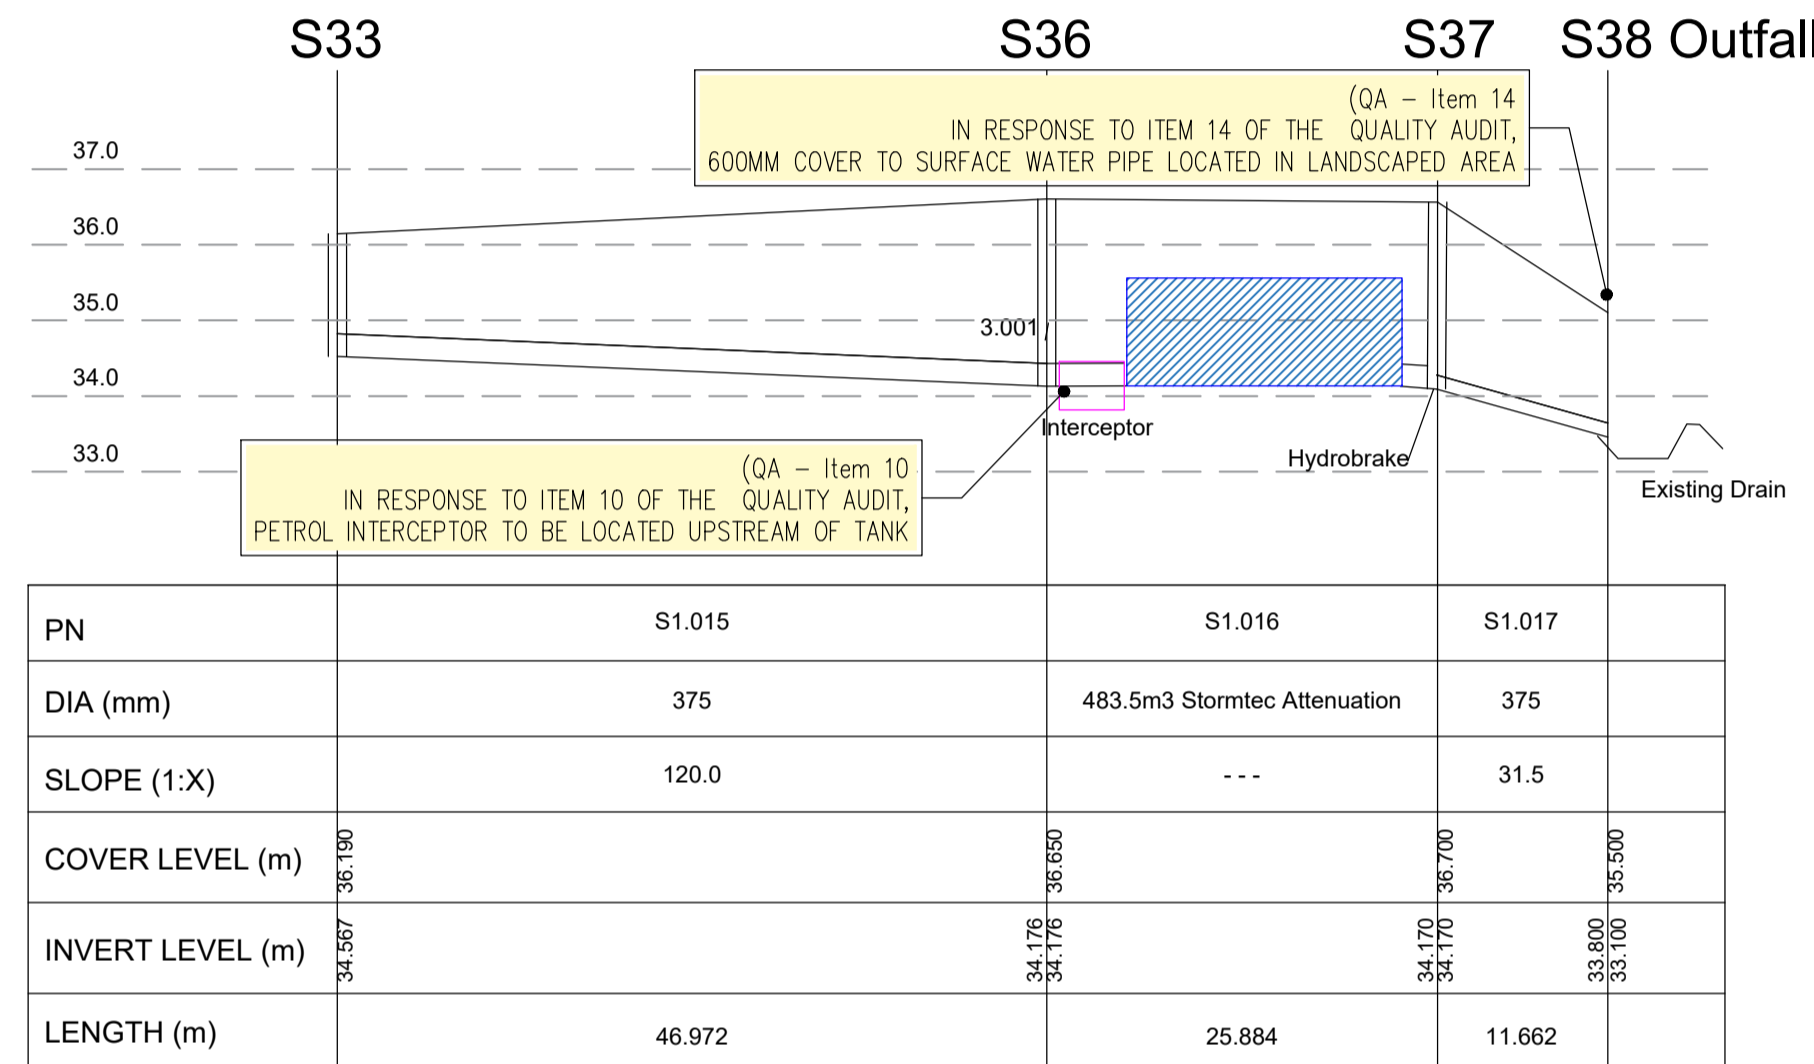


STORM SEWER LONGSECTIONS FROM S33 TO S38  
HORIZONTAL SCALE 1:500  
VERTICAL SCALE 1:100

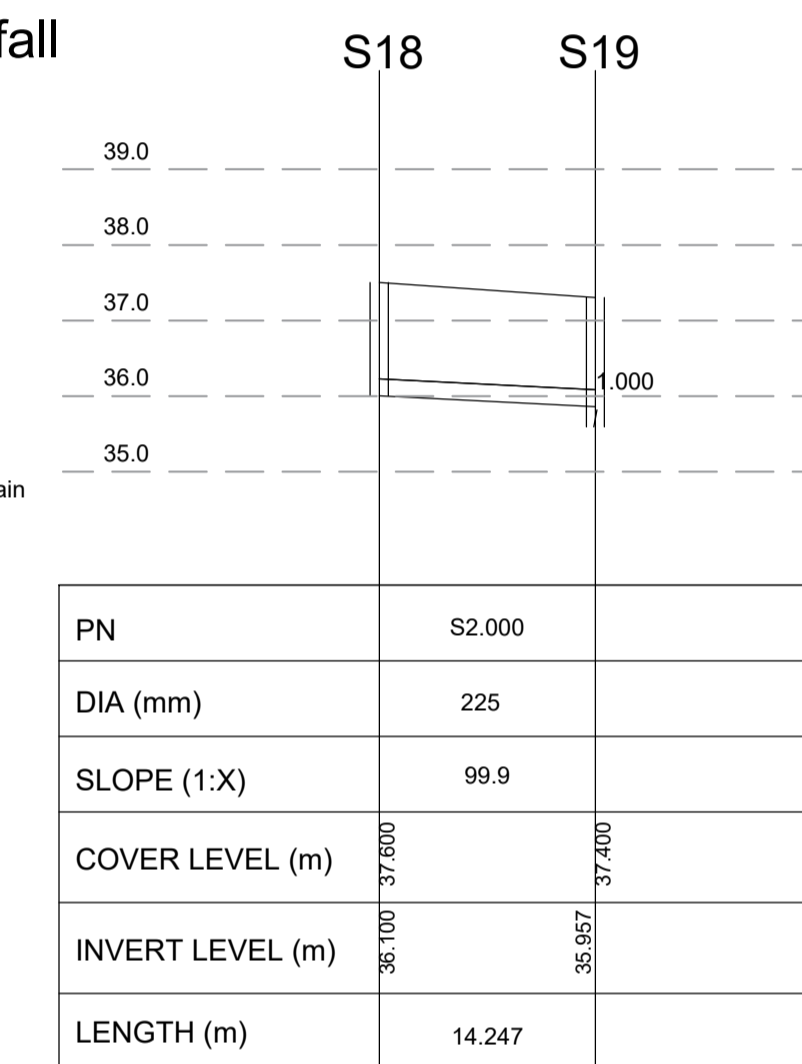

STORM SEWER LONGSECTIONS S18 TO S19  
HORIZONTAL SCALE 1:500  
VERTICAL SCALE 1:100

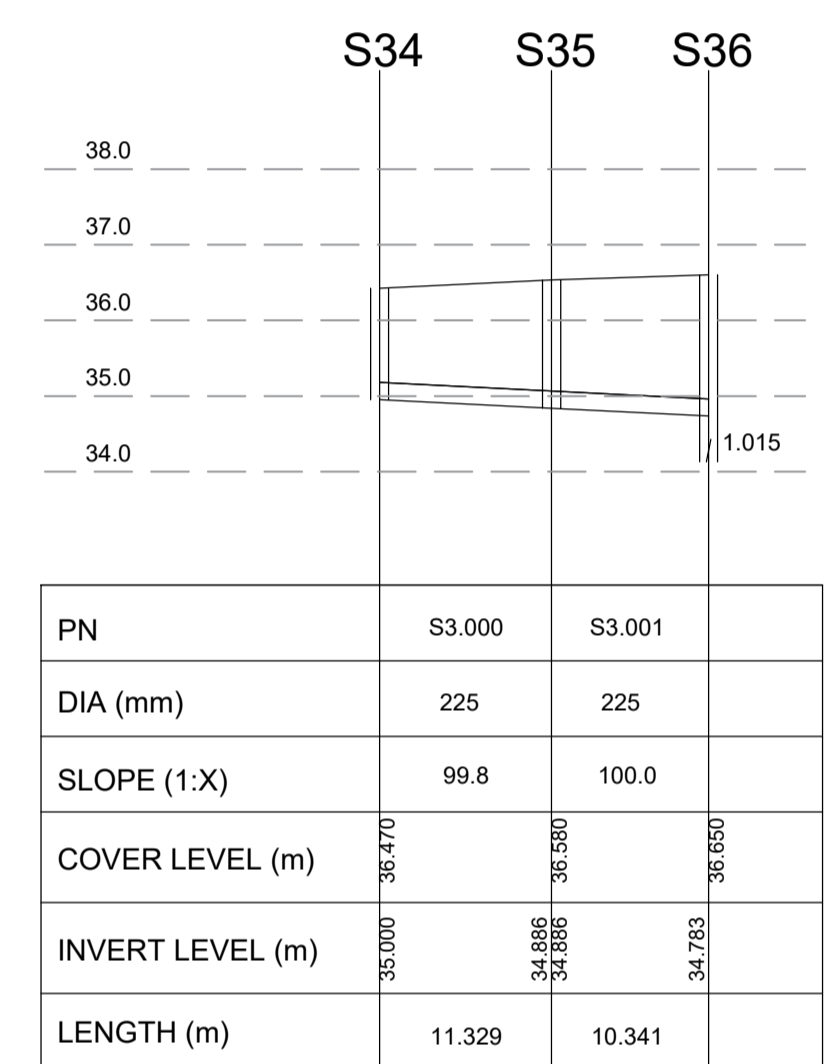

STORM SEWER LONGSECTIONS S34 TO S36  
HORIZONTAL SCALE 1:500  
VERTICAL SCALE 1:100

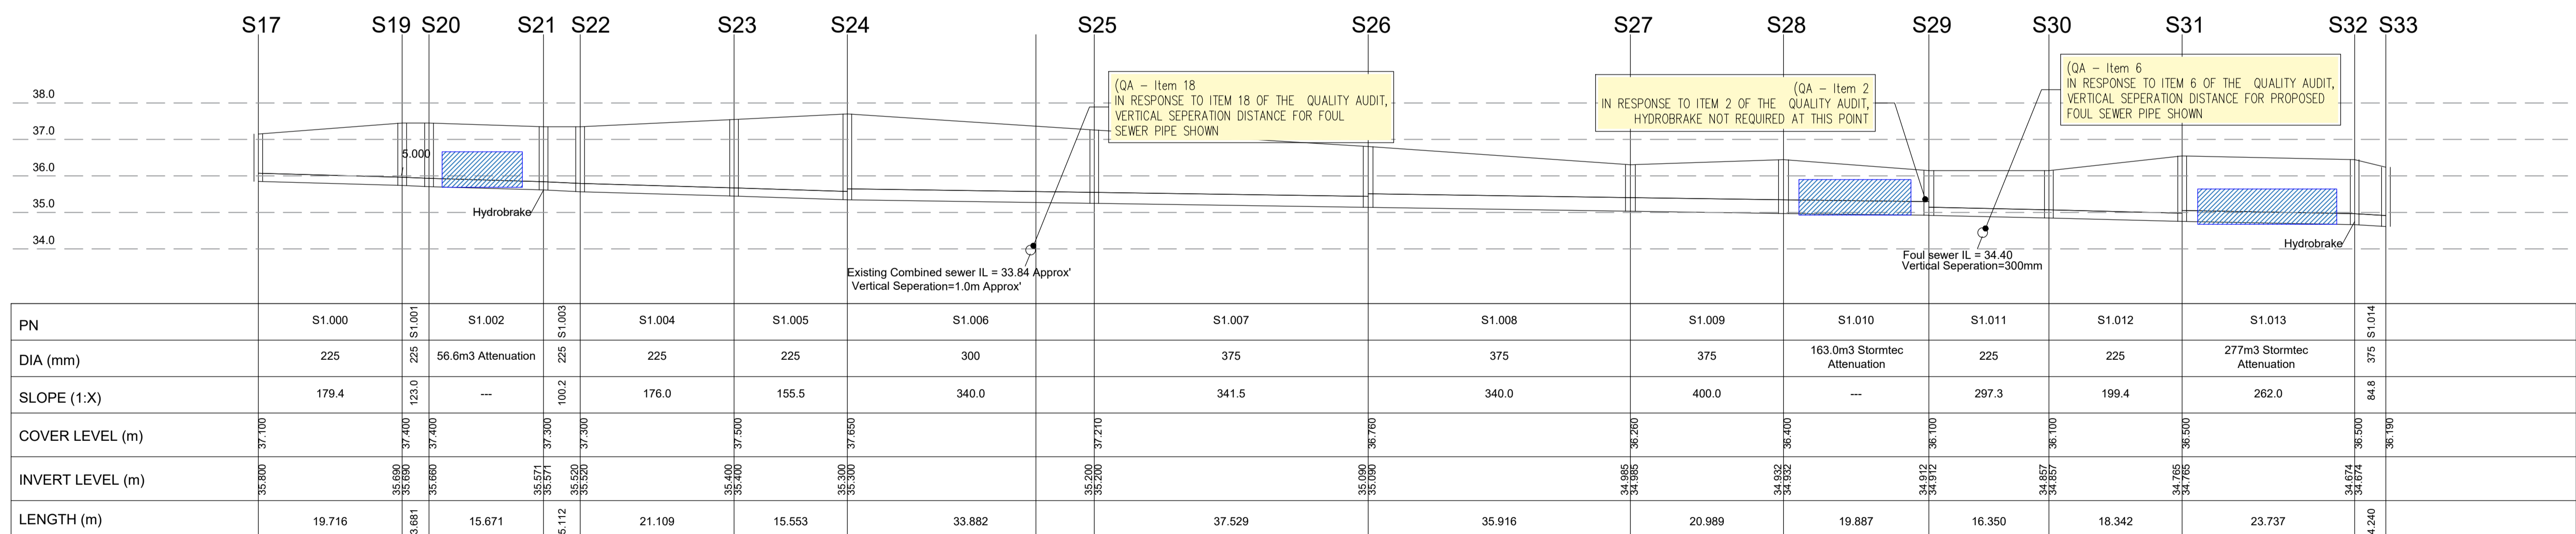

STORM SEWER LONGSECTIONS FROM S17 TO S33  
HORIZONTAL SCALE 1:500  
VERTICAL SCALE 1:100

**PLANNING DRAWING.**  
NOT FOR CONSTRUCTION.  
ALL LEVELS GIVEN ARE  
RELATIVE TO ORDNANCE DATUM.  
THIS DRAWING HAS BEEN ISSUED FOR INFORMATION  
PURPOSES ONLY AND MUST NOT BE USED  
FOR CONSTRUCTION UNDER ANY CIRCUMSTANCES

- NOTES**
- For setting out refer to Architect's drawings.
  - This drawing to be read in conjunction with all other Architectural and Engineering drawings and all other relevant drawings and Specifications.
  - DO NOT SCALE THIS DRAWING. Use figured dimensions only.
  - No part of this document may be reproduced or transmitted in any form or stored in any retrieval system of any nature without the written permission as copyright holder except as agreed for use on the project for which the document was originally issued.
  - Ordnance Survey Ireland Licence Number EN 0074021

Rev. No.	Date	REVISION NOTE
P2	12/08/2021	DETAILS UPDATED FOR QUALITY AUDIT
P3	31.08.2021	DETAILS UPDATED FOR QUALITY AUDIT

Dim. By	Chkd. By	Architect	Project	Title	Dwg. No.	Date	Dim. By	Chkd. By	Apprv. By	Scale	Revision
DF	RFM	Scott Tallon Walker	Proposed Development at Clonkeen Road	Storm Sewer Longsections	W012-CSC-ZZ-XX-DR-C-0031	02.07.2021	DF	RFM	OS	AS SHOWN @A1	P3

**CS Consulting Group**  
DUBLIN | LONDON | LIMERICK  
Head Office  
19-22 Dame Street, Dublin 2.  
T: +353 (0)1 5480863 F: +353 (0)1 9011355  
e: info@csconsulting.ie  
w: www.csconsulting.ie  
Quality Environment I.S. EN ISO 9001:2008  
Energy I.S. EN ISO 14001:2004  
Health & Safety OHSAS 18001:2007