




MATERIALS KEY:

- 1. SELECTED BRICK, BIRTLEY OLDE ENGLISH BUFF OR SIMILAR 2. ALUMINIUM WINDOWS, DARK GREY
- 3. ALUMINIUM FRAME / BRISE SOLEIL TO PENTHOUSE / SETBACK LEVEL (SAME RAL AS WINDOWS) 4. VERTICAL STEEL UPRIGHT BALUSTRADE (SAME RAL AS WINDOWS) 5. BLACK RENDER TO PENTHOUSE / SETBACK LEVEL
- 6. PROJECTING ANGLED ALUMINIUM CLAD WINDOWS 7. FENCING TO SCHOOL PITCH (REFER TO DOT LANDSCAPE DRAWINGS FOR DETAILS)
- 8. PV PHOTOVOLTAIC PANELS TO ROOF 9. CIRCULAR ROOFLIGHTS TO AMENITY AREAS
- 10. HIT AND MISS GLASS AND ALUMINIUM PANELS + ALUMINIUM COPINGS

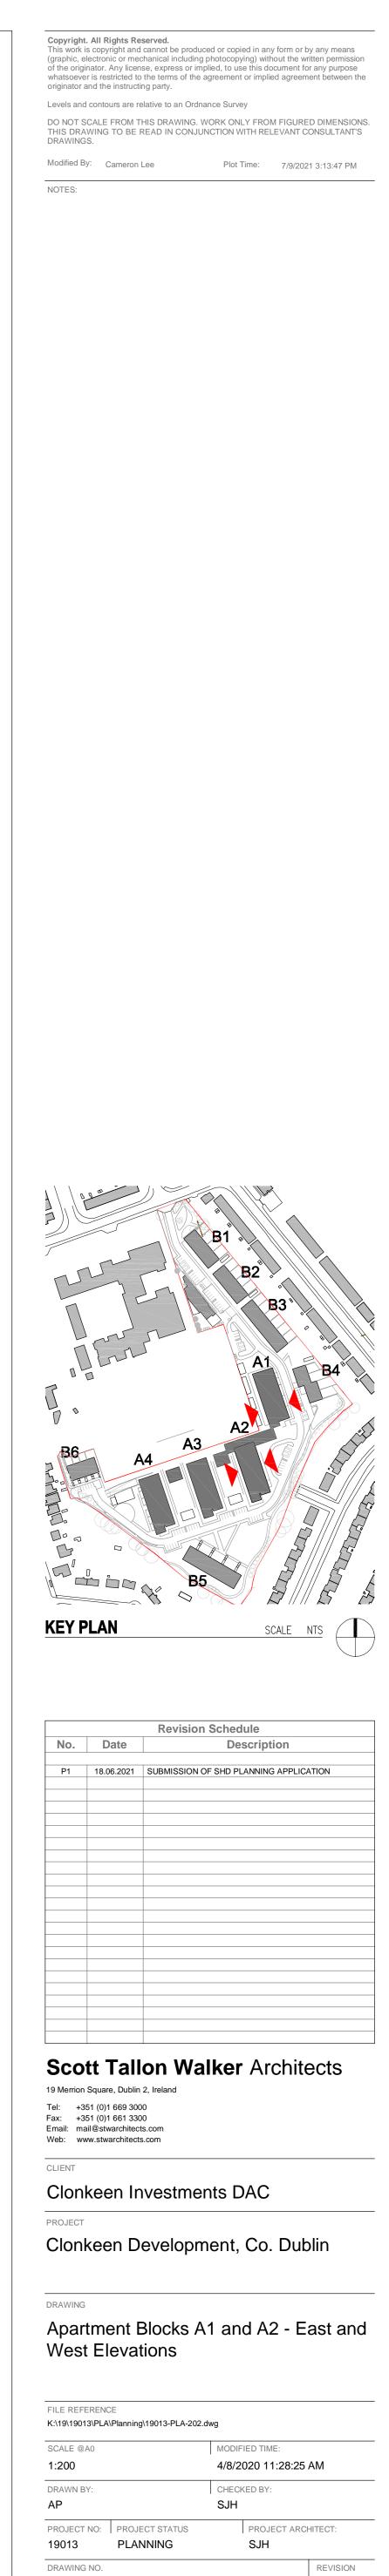

19013-PLA-202

P1