



PN	F1.000	F1.001	F1.002	F1.003	F1.004	F1.005	F1.006	F1.007	F1.008	
DIA (mm)	225	225	225	225	225	225	225	225	225	
SLOPE (1:X)	200.0	200.0	200.0	190.0	200.0	200.0	200.1	200.0	200.6	
COVER LEVEL (m)	37.150	37.200	37.300	37.100	36.870	36.840	36.550	36.550	36.100	
INVERT LEVEL (m)	36.160 36.110 36.110		35.837 35.837	35.761 35.761	35.576 35.575	35.245 35.245	35.166 35.166	34.872 34.872	34.696 34.696	34.534
LENGTH (m)	9.905	54.770	15.054	35.174	65.976	15.757	58.830	35.102	32.492	

FOUL WATER LONGSECTIONS FROM F1 TO F12  
HORIZONTAL SCALE 1:500  
VERTICAL SCALE 1:100

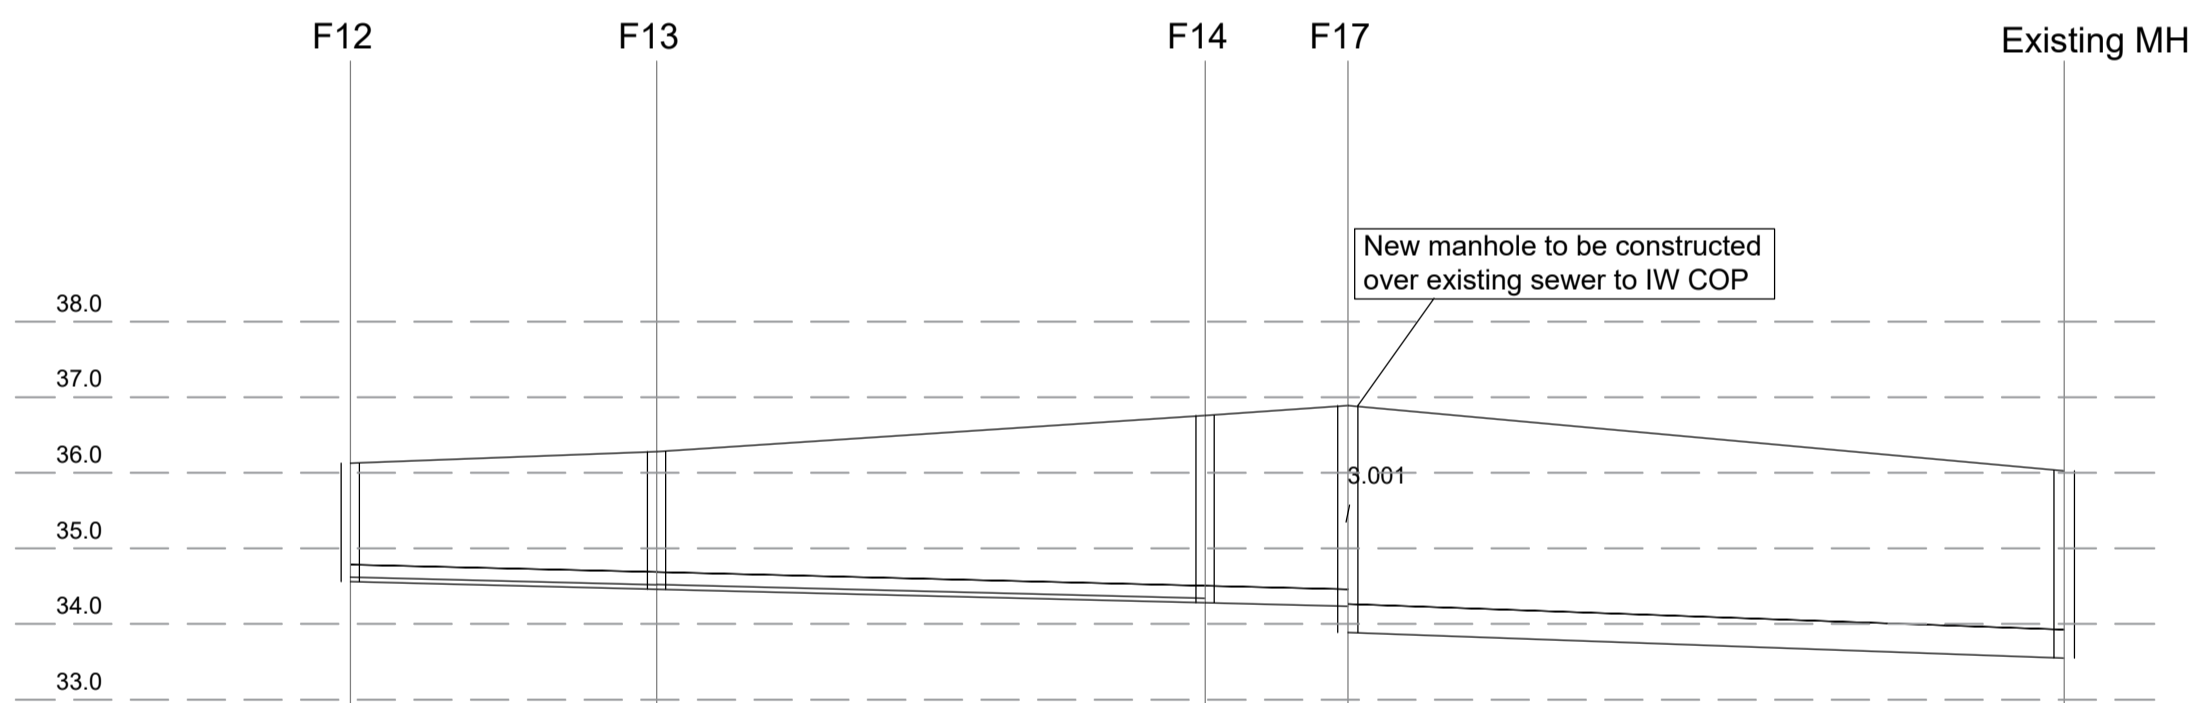

PN	F1.009	F1.010	F1.011	EXISTING IRISH WATER SEWER
DIA (mm)	225	225	225	375
SLOPE (1:X)	200.6	200.4	200.4	140.0
COVER LEVEL (m)	36.100	36.250	36.730	36.880
INVERT LEVEL (m)	34.534 34.433 34.433	34.252 34.252	34.205 33.860	33.522
LENGTH (m)	20.256	36.280	9.439	47.375

FOUL WATER LONGSECTIONS FROM F12 TO EXISTING MANHOLE  
HORIZONTAL SCALE 1:500  
VERTICAL SCALE 1:100

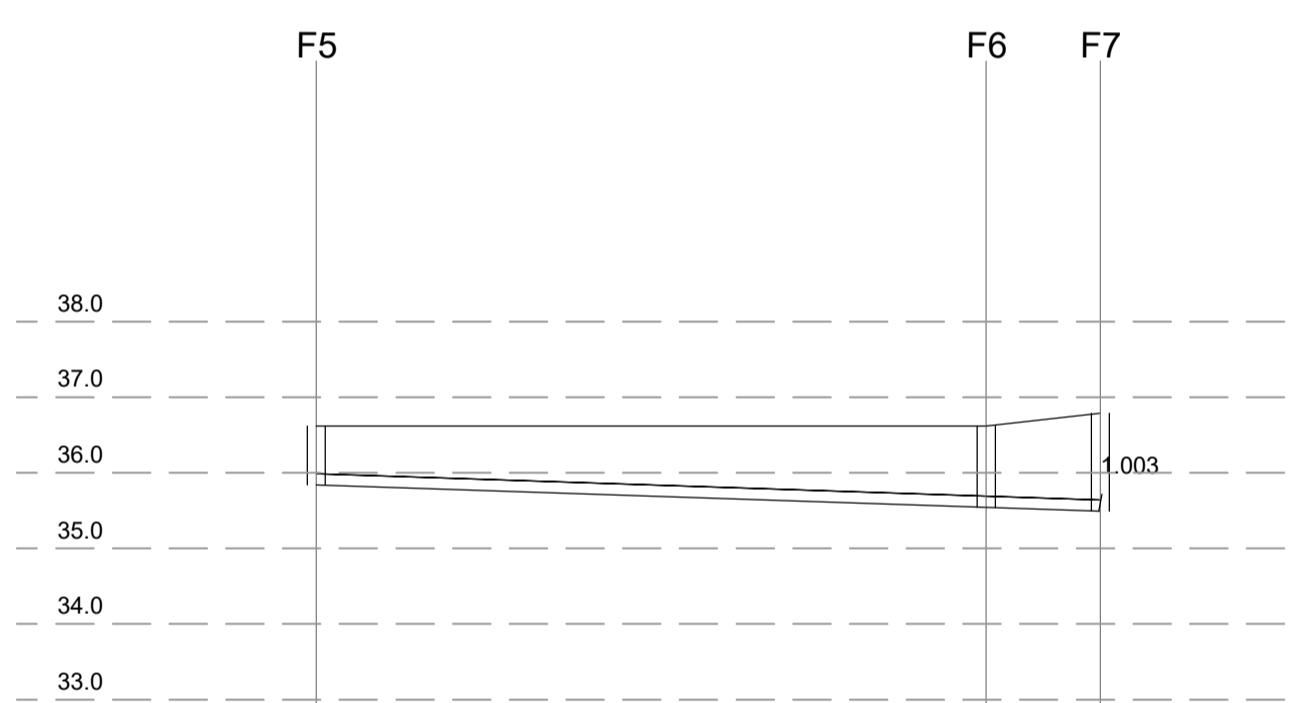

PN	F2.000	F2.001
DIA (mm)	150	150
SLOPE (1:X)	150.2	150.2
COVER LEVEL (m)	36.700	36.700
INVERT LEVEL (m)	35.625 35.625	35.575 35.575
LENGTH (m)	44.311	7.551

FOUL WATER LONGSECTIONS FROM F5 TO F7  
HORIZONTAL SCALE 1:500  
VERTICAL SCALE 1:100



PN	F3.000	F3.001
DIA (mm)	225	225
SLOPE (1:X)	88.0	88.0
COVER LEVEL (m)	37.560	36.960
INVERT LEVEL (m)	36.110 35.437 35.437	35.522 33.860
LENGTH (m)	59.248	10.316

FOUL WATER LONGSECTIONS FROM F15 TO F17  
HORIZONTAL SCALE 1:500  
VERTICAL SCALE 1:100

**PLANNING DRAWING.**  
NOT FOR CONSTRUCTION.  
ALL LEVELS GIVEN ARE  
RELATIVE TO ORDNANCE DATUM.  
THIS DRAWING HAS BEEN ISSUED FOR INFORMATION  
PURPOSES ONLY AND MUST NOT BE USED  
FOR CONSTRUCTION UNDER ANY CIRCUMSTANCES

- NOTES**
- For setting out refer to Architect's drawings.
  - This drawing to be read in conjunction with all other Architectural and Engineering drawings and all other relevant drawings and Specifications.
  - DO NOT SCALE THIS DRAWING. Use figured dimensions only.
  - No part of this document may be reproduced or transmitted in any form or stored in any retrieval system of any nature without the written permission as copyright holder except as agreed for use on the project for which the document was originally issued.
  - Ordnance Survey Ireland Licence Number EN 0074021

Rev. No.	Date	REVISION NOTE	Dim. By	Chkd. By

Architect	Scott Tallon Walker			
Project	Proposed Development at Clonkeen Road			
Title	Foul Sewer Longsections			
Dwg. No.	W012-CSC-ZZ-XX-DR-C-0025			
Date	Dim by	Chkd by	Apprv by	Scale
15.06.2021	DF	RFM	OS	AS SHOWN @A1

**CS Consulting Group**  
DUBLIN | LONDON | LIMERICK

Head Office  
19-22 Dame Street, Dublin 2.  
T: +353 (0)1 5480863 F: +353 (0)1 9011355  
e: info@csconsulting.ie  
w: www.csconsulting.ie

Quality Environment Health & Safety  
I.S. EN ISO 9001:2008  
I.S. EN ISO 14001:2004  
I.S. EN ISO 50001:2011  
OHSAS 18001:2007