




SECTION 01
BLOCK B3 - SITE SECTION
SCALE 1:200

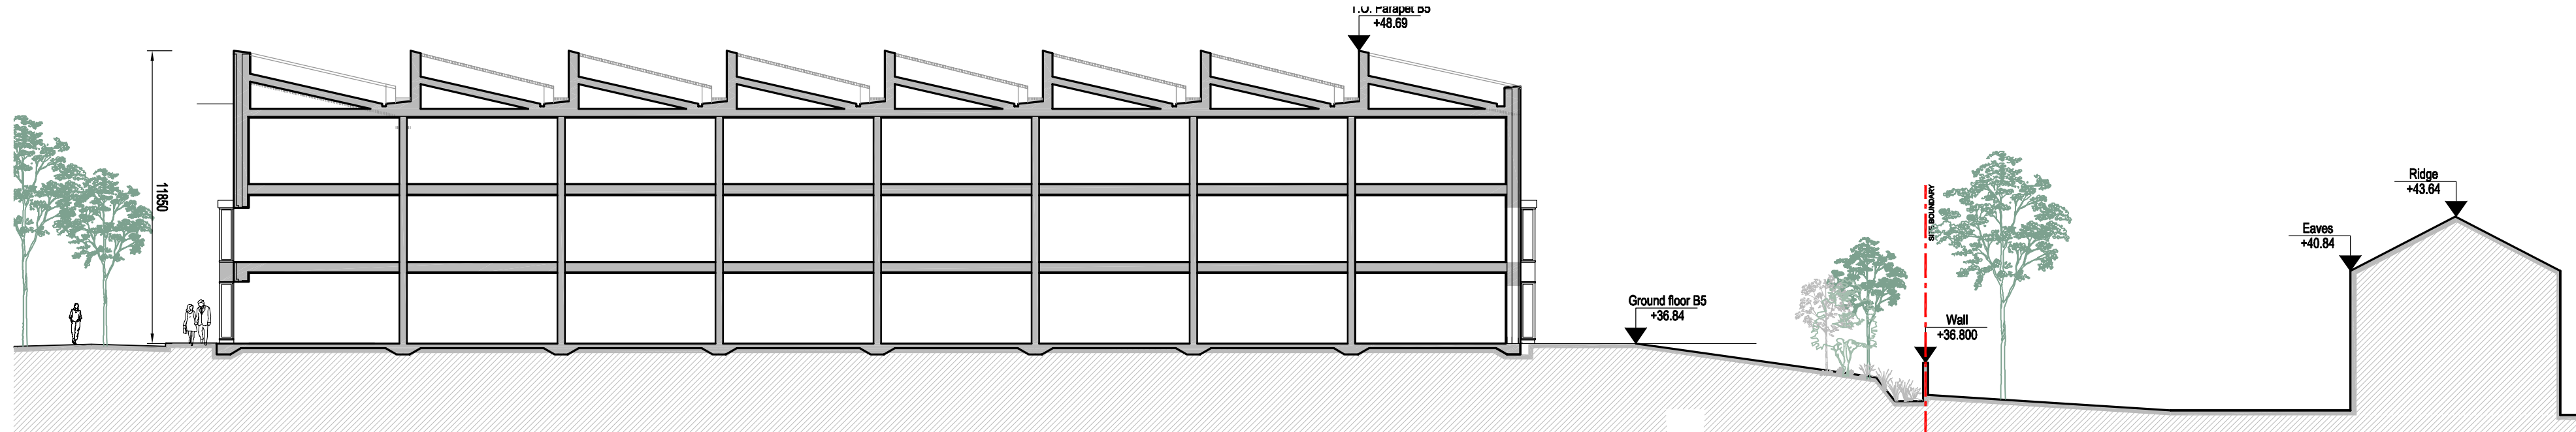


SECTION 02
BLOCK B5 - SITE SECTION
SCALE 1:200

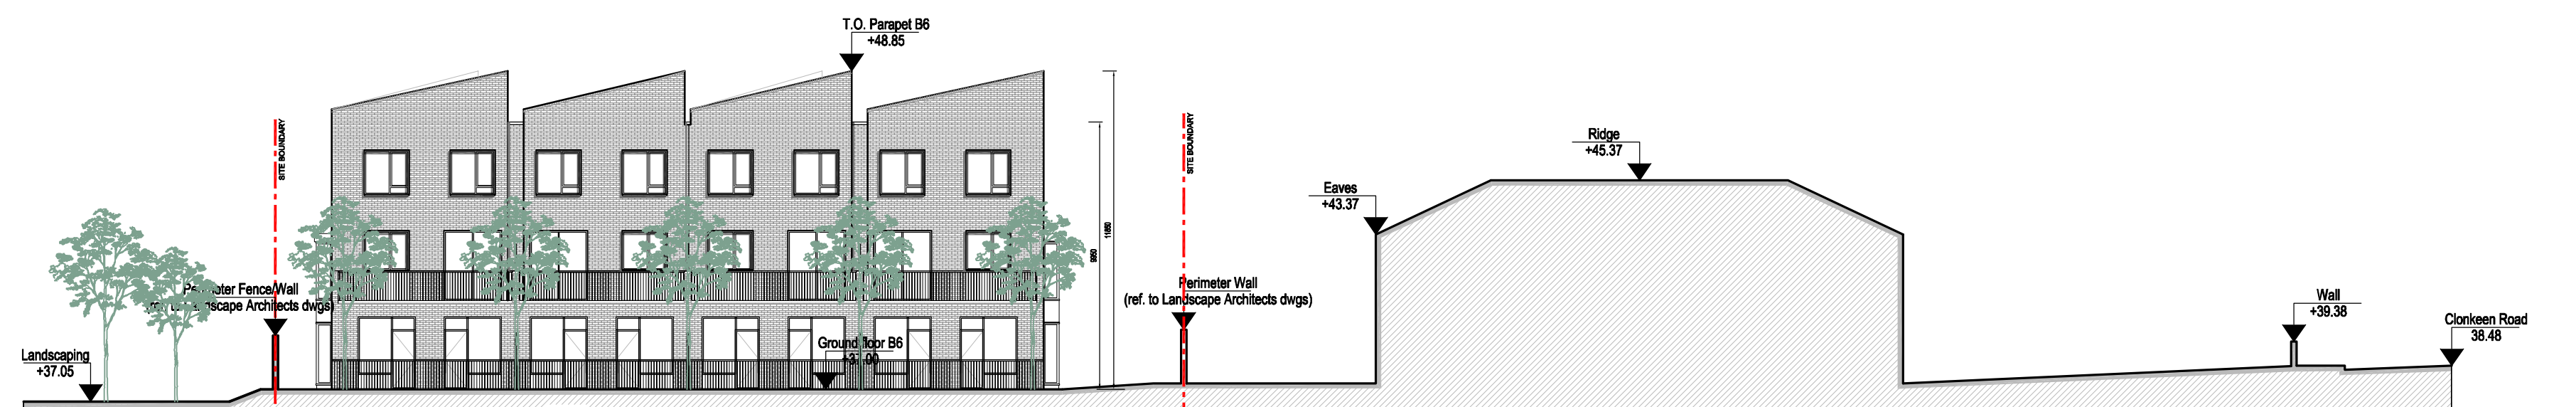

SECTION 03
BLOCK B6 - SITE SECTION
SCALE 1:200

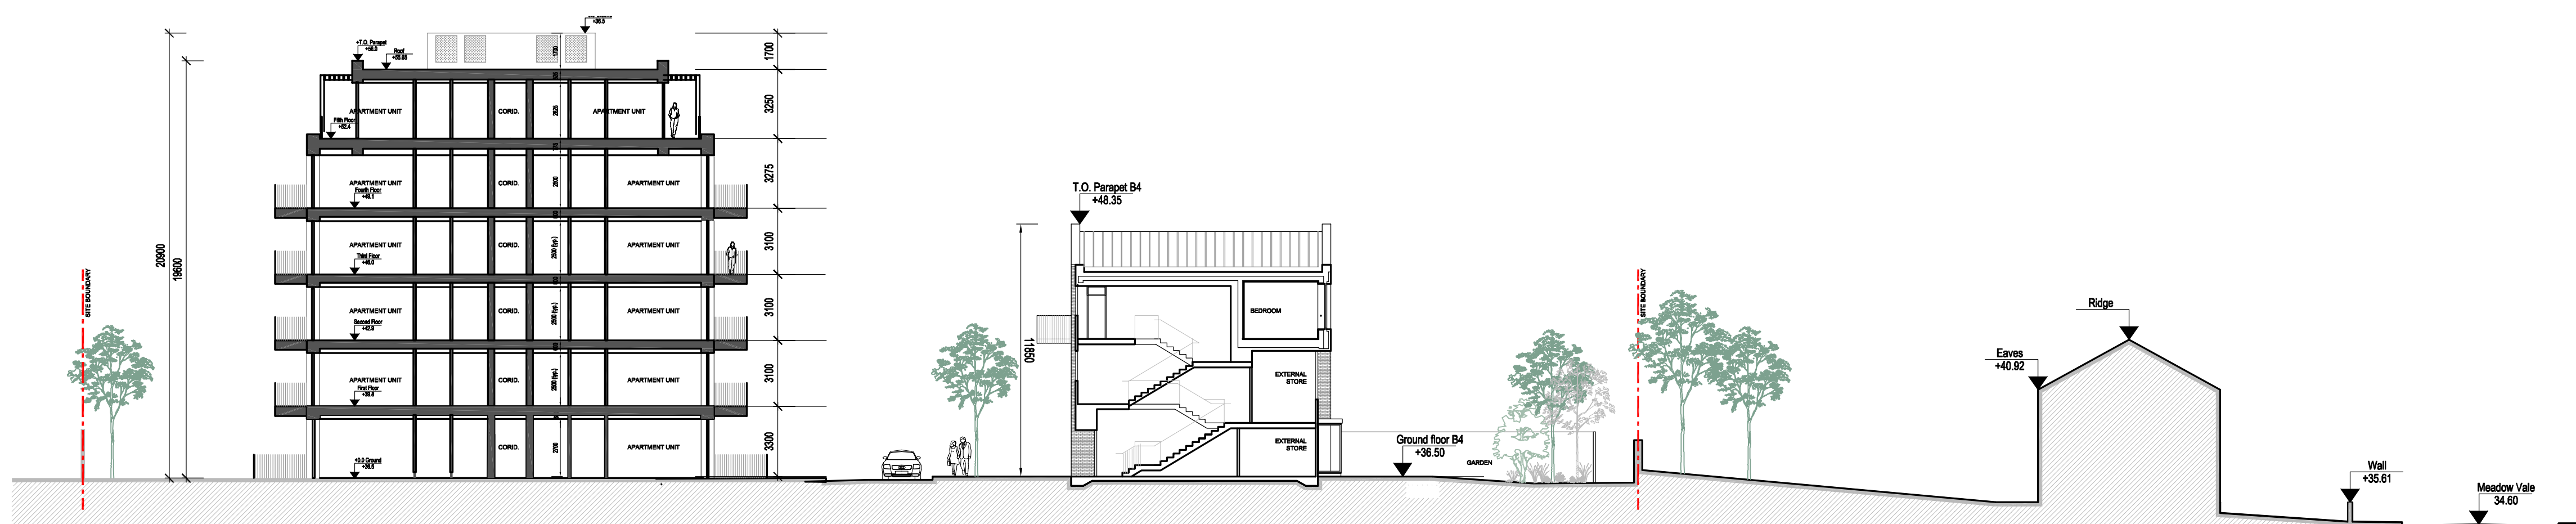


SECTION 04
APARTMENT BLOCK A1 + BLOCK B4 - SITE SECTION
SCALE 1:200

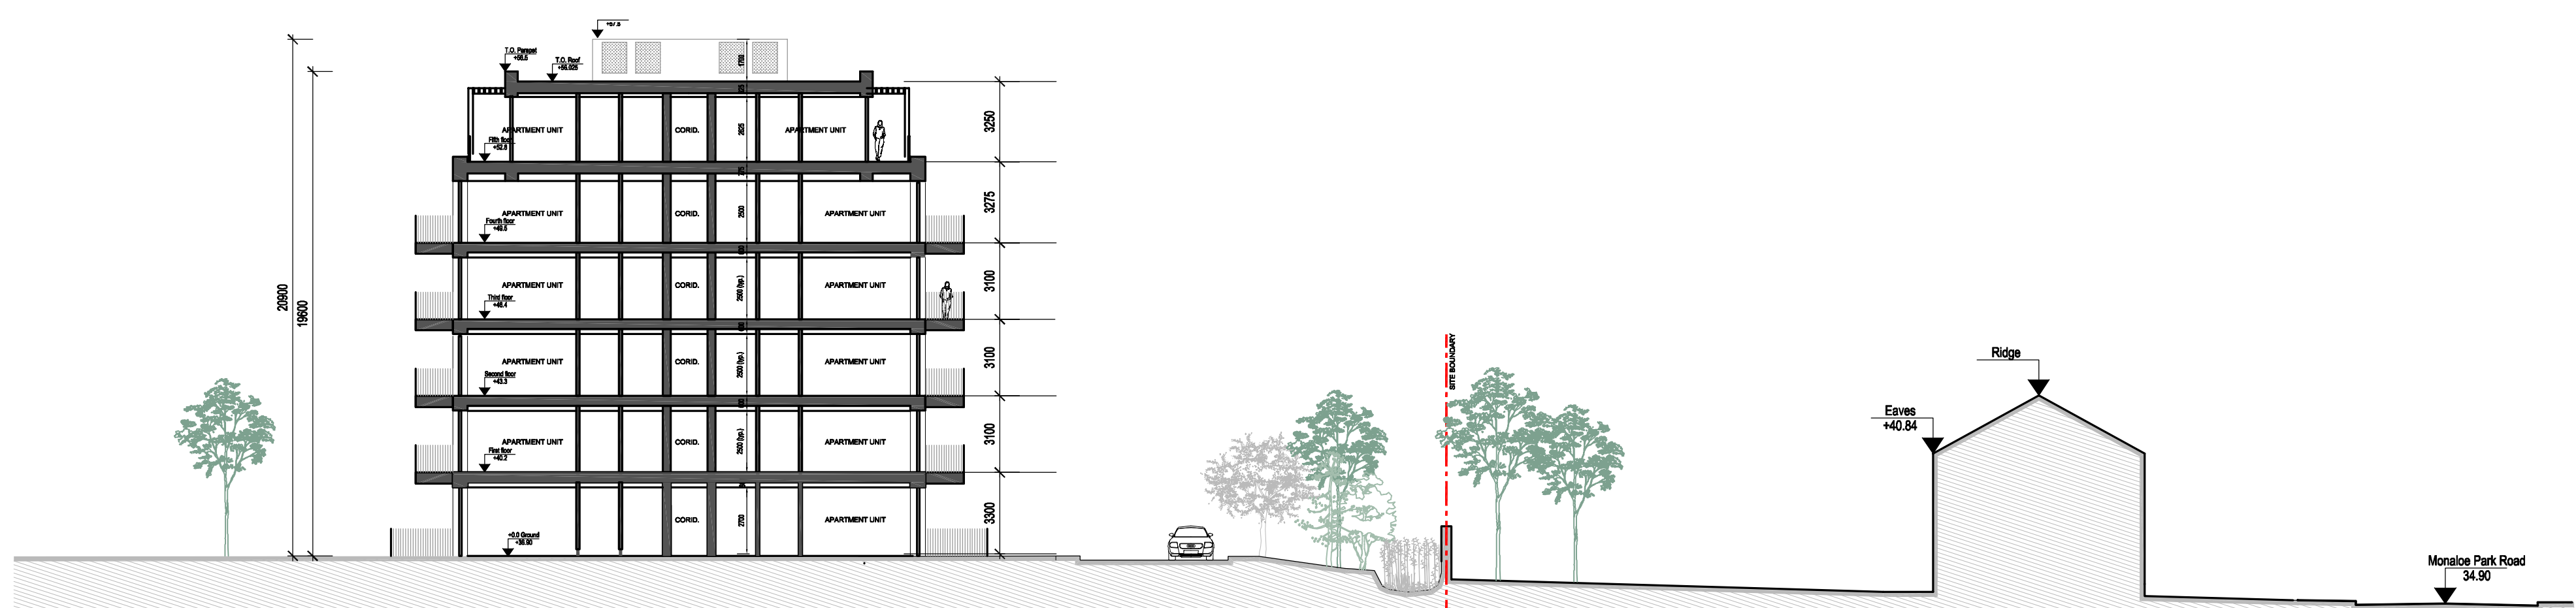

SECTION 05
APARTMENT BLOCK A2 - SITE SECTION
SCALE 1:200

Copyright. All Rights Reserved.
This work is copyright and cannot be produced or copied in any form or by any means (graphic, electronic or mechanical including photocopying) without the written permission of the originator. Any license, express or implied, to use this document for any purpose whatsoever is restricted to the terms of the agreement or implied agreement between the originator and the instructing party.
Levels and contours are relative to an Ordnance Survey
DO NOT SCALE FROM THIS DRAWING. WORK ONLY FROM FIGURED DIMENSIONS. THIS DRAWING TO BE READ IN CONJUNCTION WITH RELEVANT CONSULTANT'S DRAWINGS.
Modified By: Cameron Lee Plot Time: 6/4/2021 3:30:58 PM
NOTES:

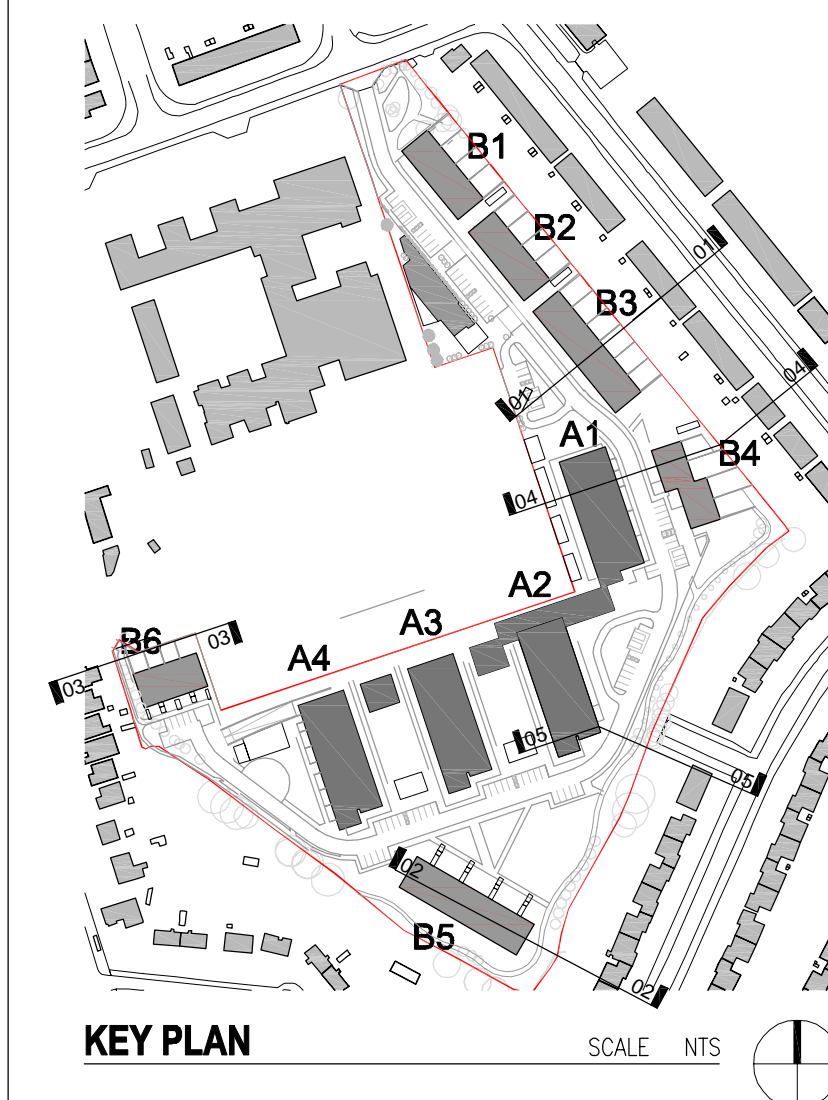

| Revision Schedule | | |
|-------------------|------------|--|
| No. | Date | Description |
| P1 | 18.06.2021 | SUBMISSION OF SHD PLANNING APPLICATION |
| | | |
| | | |
Scott Tallon Walker Architects
19 Merion Square, Dublin 2, Ireland
Tel: +351 (0)1 669 3000
Fax: +351 (0)1 661 3300
Email: mail@stwarchitects.com
Web: www.stwarchitects.com

CLIENT
Clonkeen Investments DAC
PROJECT
Clonkeen Development, Co. Dublin

DRAWING
Site Sections 1/2

| | | |
|---|--------------------------------------|---------------------------|
| FILE REFERENCE K319/19013/PLA/Planning/19013-PLA-490.dwg | | |
| SCALE @A1 1:200 | MODIFIED TIME: 6/18/2012 10:55:13 | |
| DRAWN BY: CL | CHECKED BY: SJH | |
| PROJECT NO: 19013 | PROJECT STATUS PLANNING | PROJECT ARCHITECT: SJH |
| DRAWING NO. 19013-PLA-490 | REVISION P1 | |