


1 Play
Scale: 1:1000

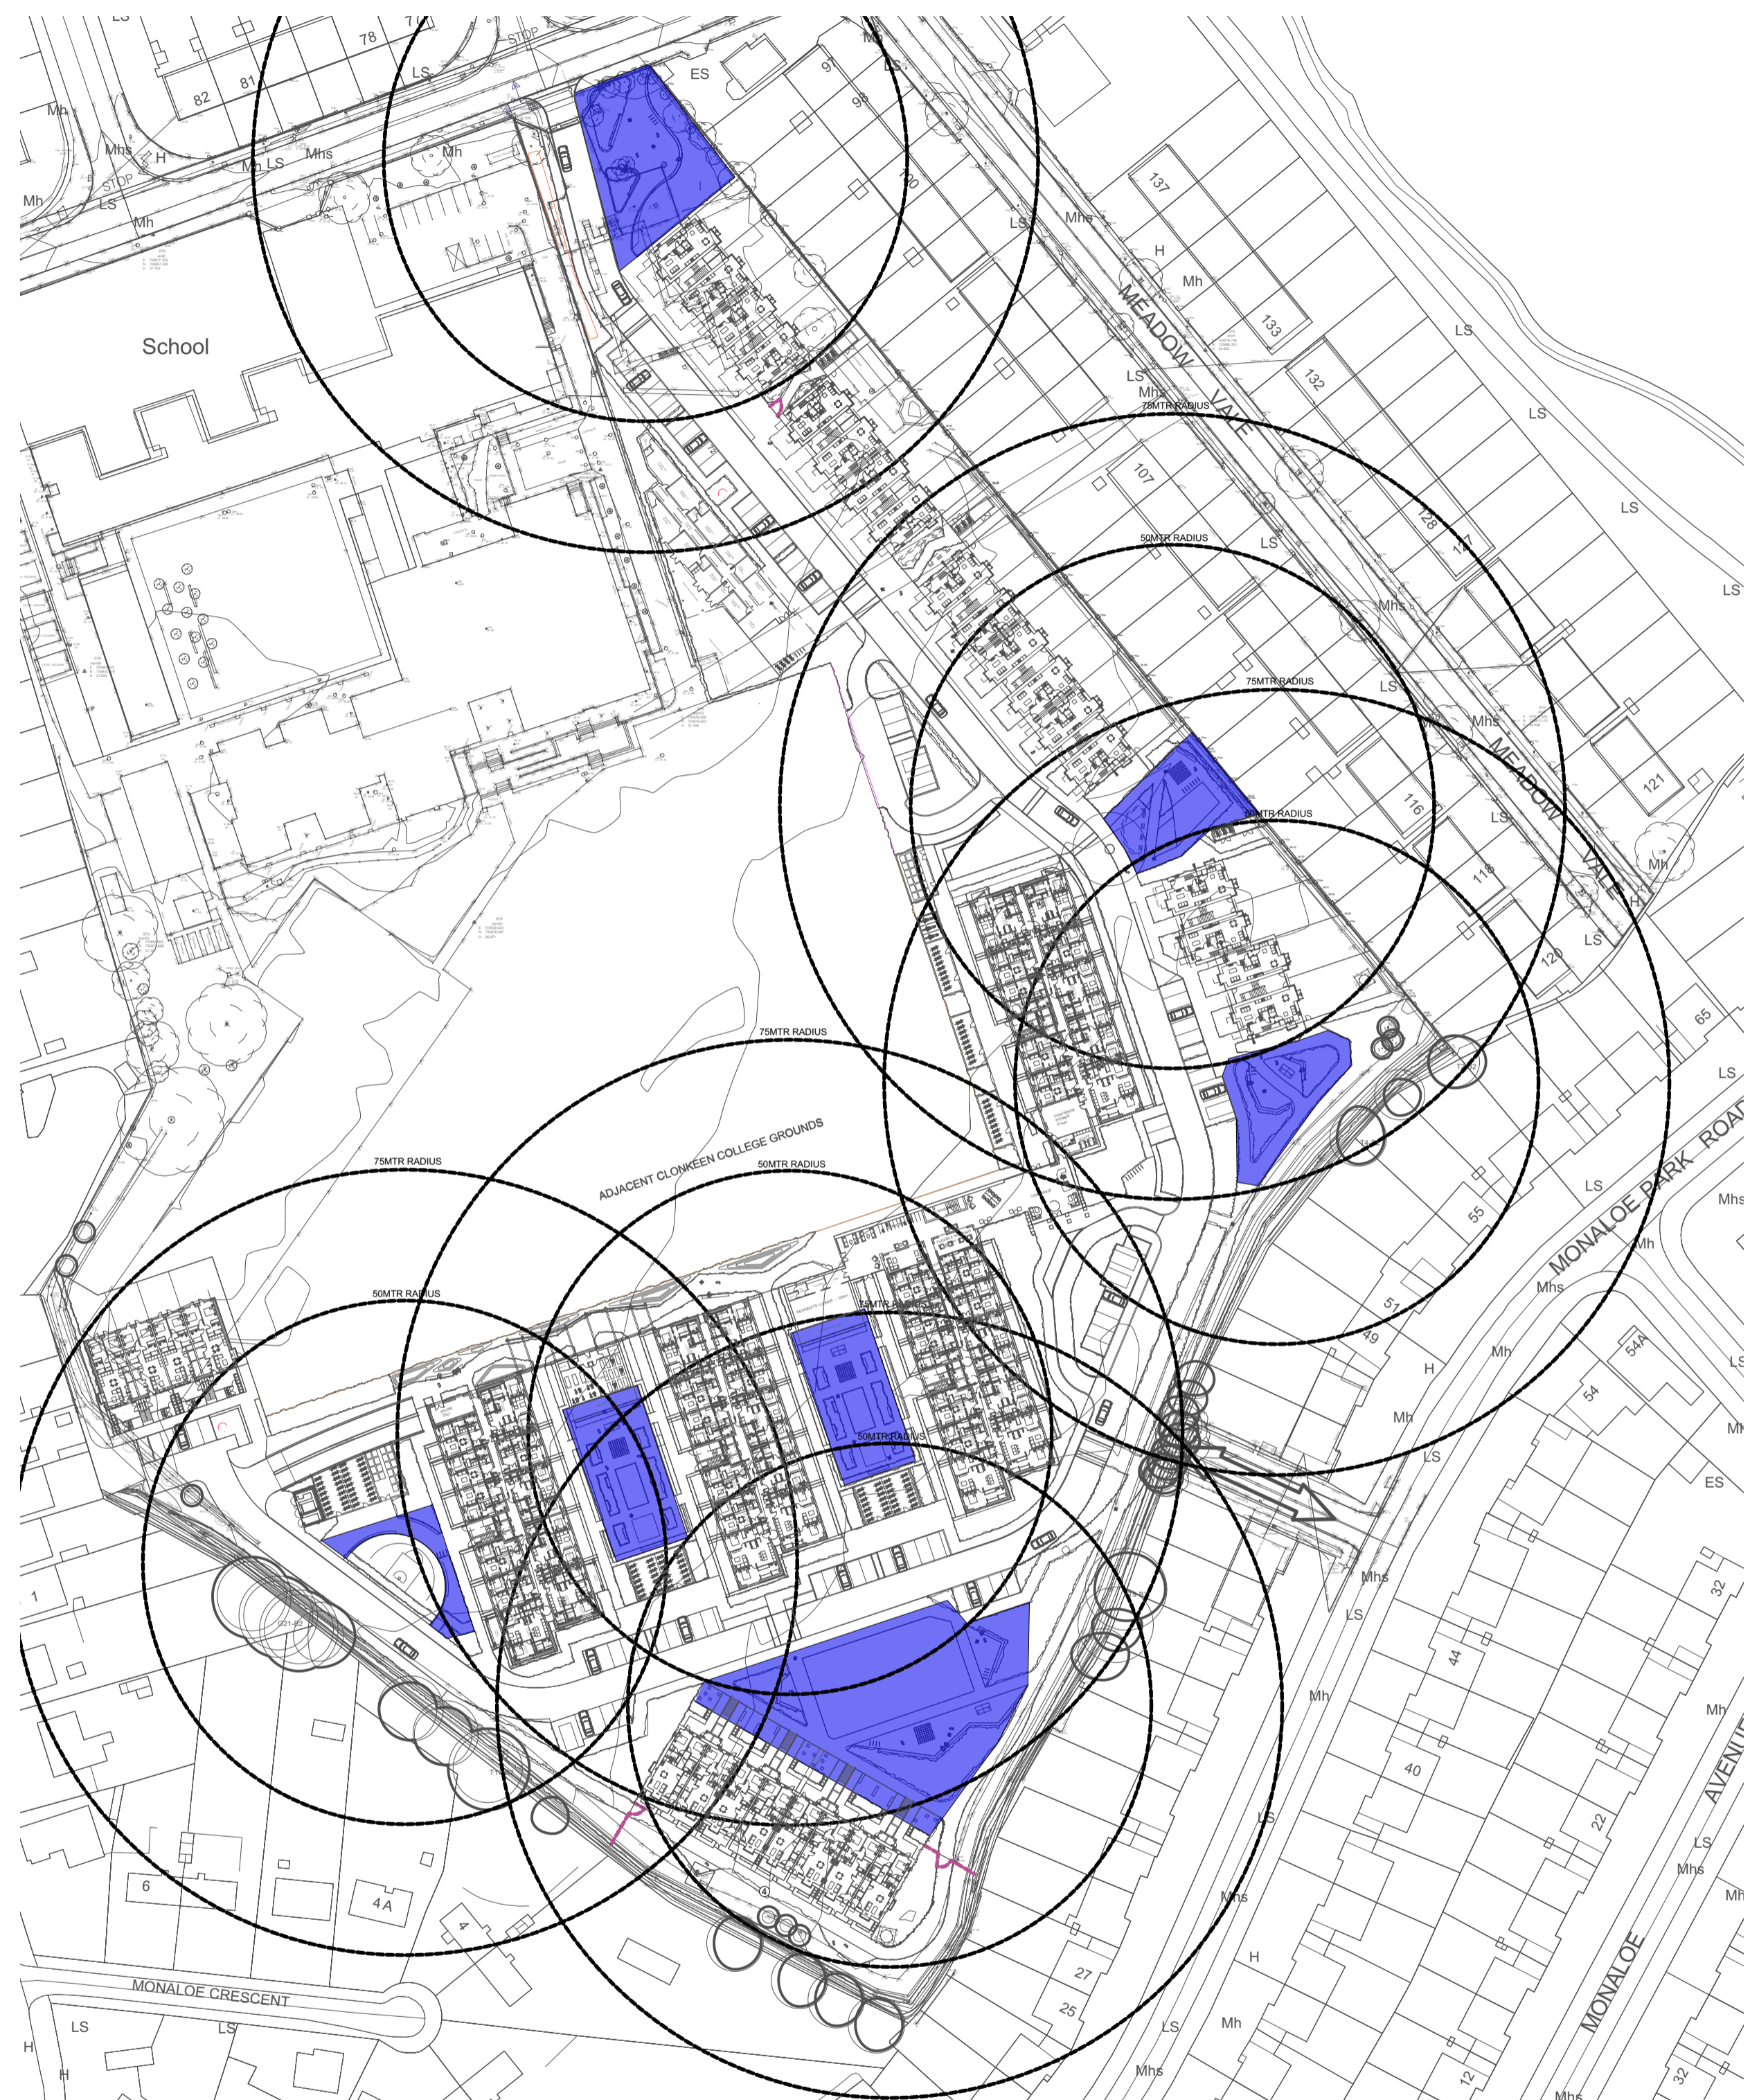

2 Stay
Scale: 1:1000

Rev.	Date	Note
Project name: Clonkeen Residential Development		Project number: 19-038
Drawing name: Play and Stay Plan		Drawing number: PS-02-PP
Drawing scale @ A1: 1:1000	Drawn by: kg	Checked by: dot
Status: Planning		Date: 05.07.2021
Contact details: Linda Doyle (Director) mobile: 087 267 4196 e-mail: linda@doyle-otroigh.com Daire O'Troigh (Director) mobile: 086 300 3499 e-mail: daire@doyle-otroigh.com		Office address: Pembroke House, 25-32 Upper Pembroke St Dublin 2.
doyle + o'troigh landscape - architecture		