



Elevation of railing and gateway public pathway to communal open space
 D 01 LD-09-PP Elevation of Railing and access gates to communal amenity areas.
 Scale @ 1:20

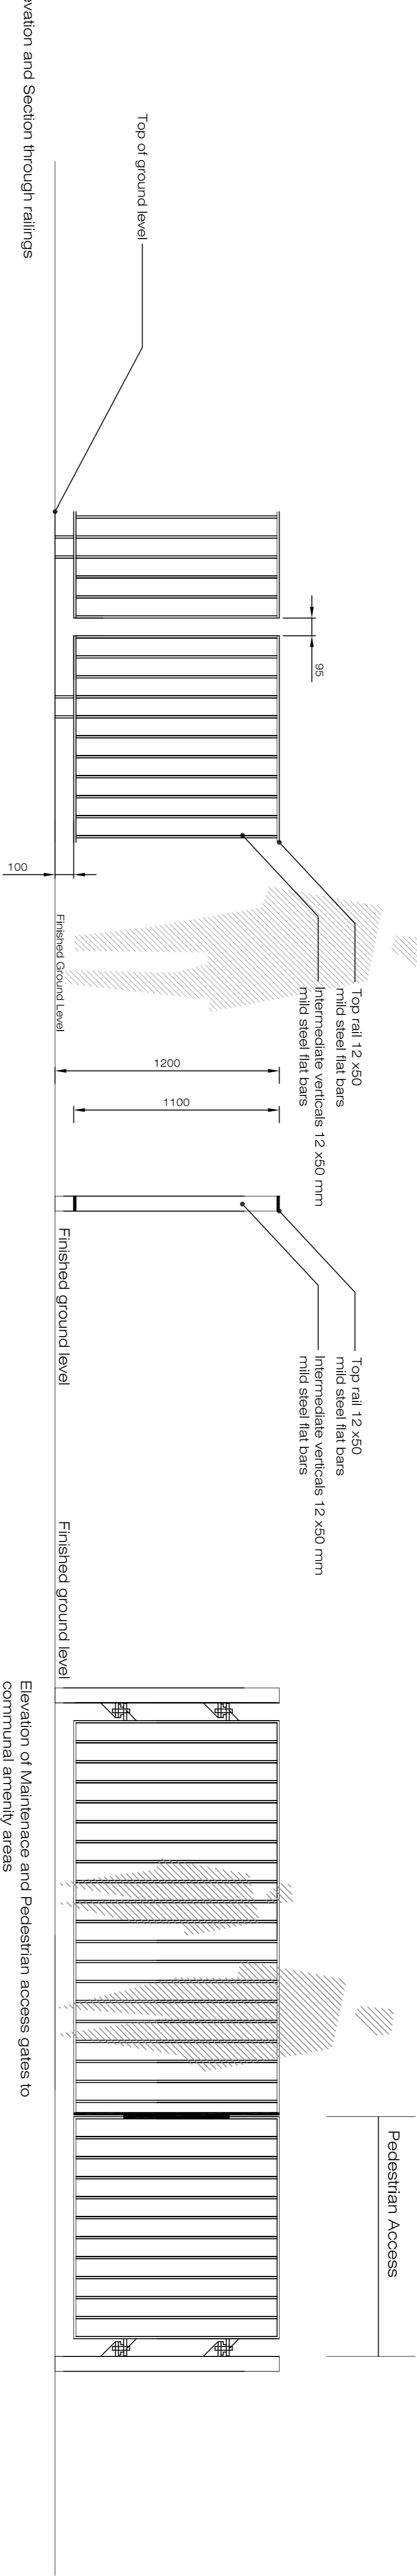

Elevation and Section through railings
 D 02 LD-09-PP Sections details of railings and access gates to communal amenity areas.
 Scale @ 1:20

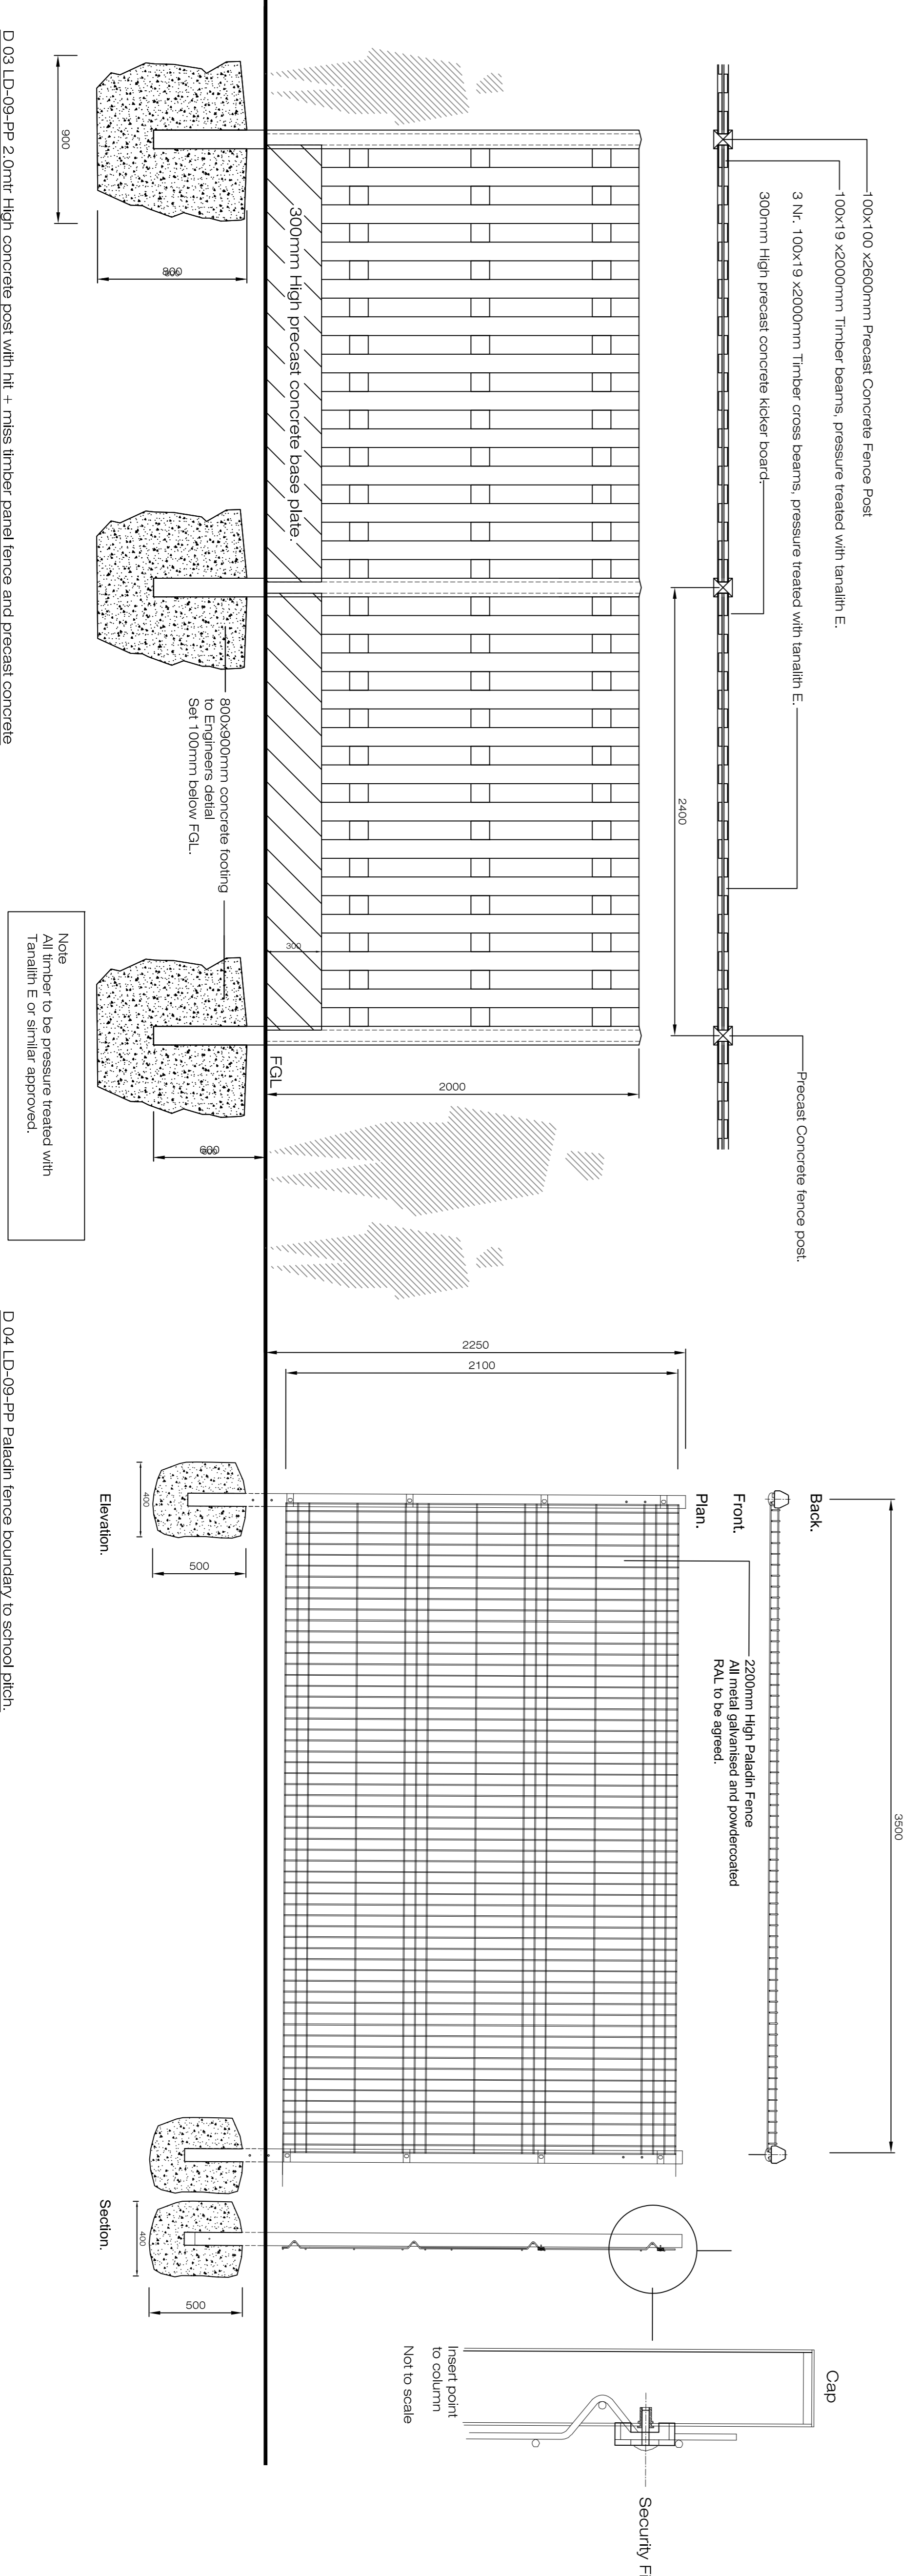

Elevation and Section through railings and access gates to communal amenity areas.
 D 03 LD-09-PP 2.0mtr High concrete post with hit + miss timber panel fence and precast concrete kicker board to rear gardens.
 Scale @ 1:20

Elevation and Section through railings and access gates to communal amenity areas.
 D 04 LD-09-PP Paladin fence boundary to school pitch.
 Scale @ 1:20

Rev	Date	Issue

Project name:	Conknen Residential Development	Project number:	19-038
Drawing name:	Hardworks Landscape Site Boundary Details	Drawing number:	LD-09-PP

Drawing scale @ A1:	1:20	Drawn by:	d+h+l	Checked by:	dot
Issue:		Date:			
Planning Application:		Date:	04.06.2021		

Contact details:
 100% - Residential Landscape Architecture Ltd
 Unit 10, The Old Coach House, 101, 257, 4, 198
 Duffry Park, Duffry, Wicklow, Ireland. (085 300 3499)
 e-mail: 100%@100%landscape.com

Other address:
 25-27 Upper Peninsula St
 Dublin 2.
 www.100%landscape.com

doyle + o'troithigh
 landscape - architecture