

**LEGEND:**

WITH 50% BLOCKAGE THESE MANHOLES WILL HAVE SURFACE FLOODING





INDICATES THE DIRECTION OF FLOODING



RIPARIAN CORRIDOR



SITE BOUNDARY

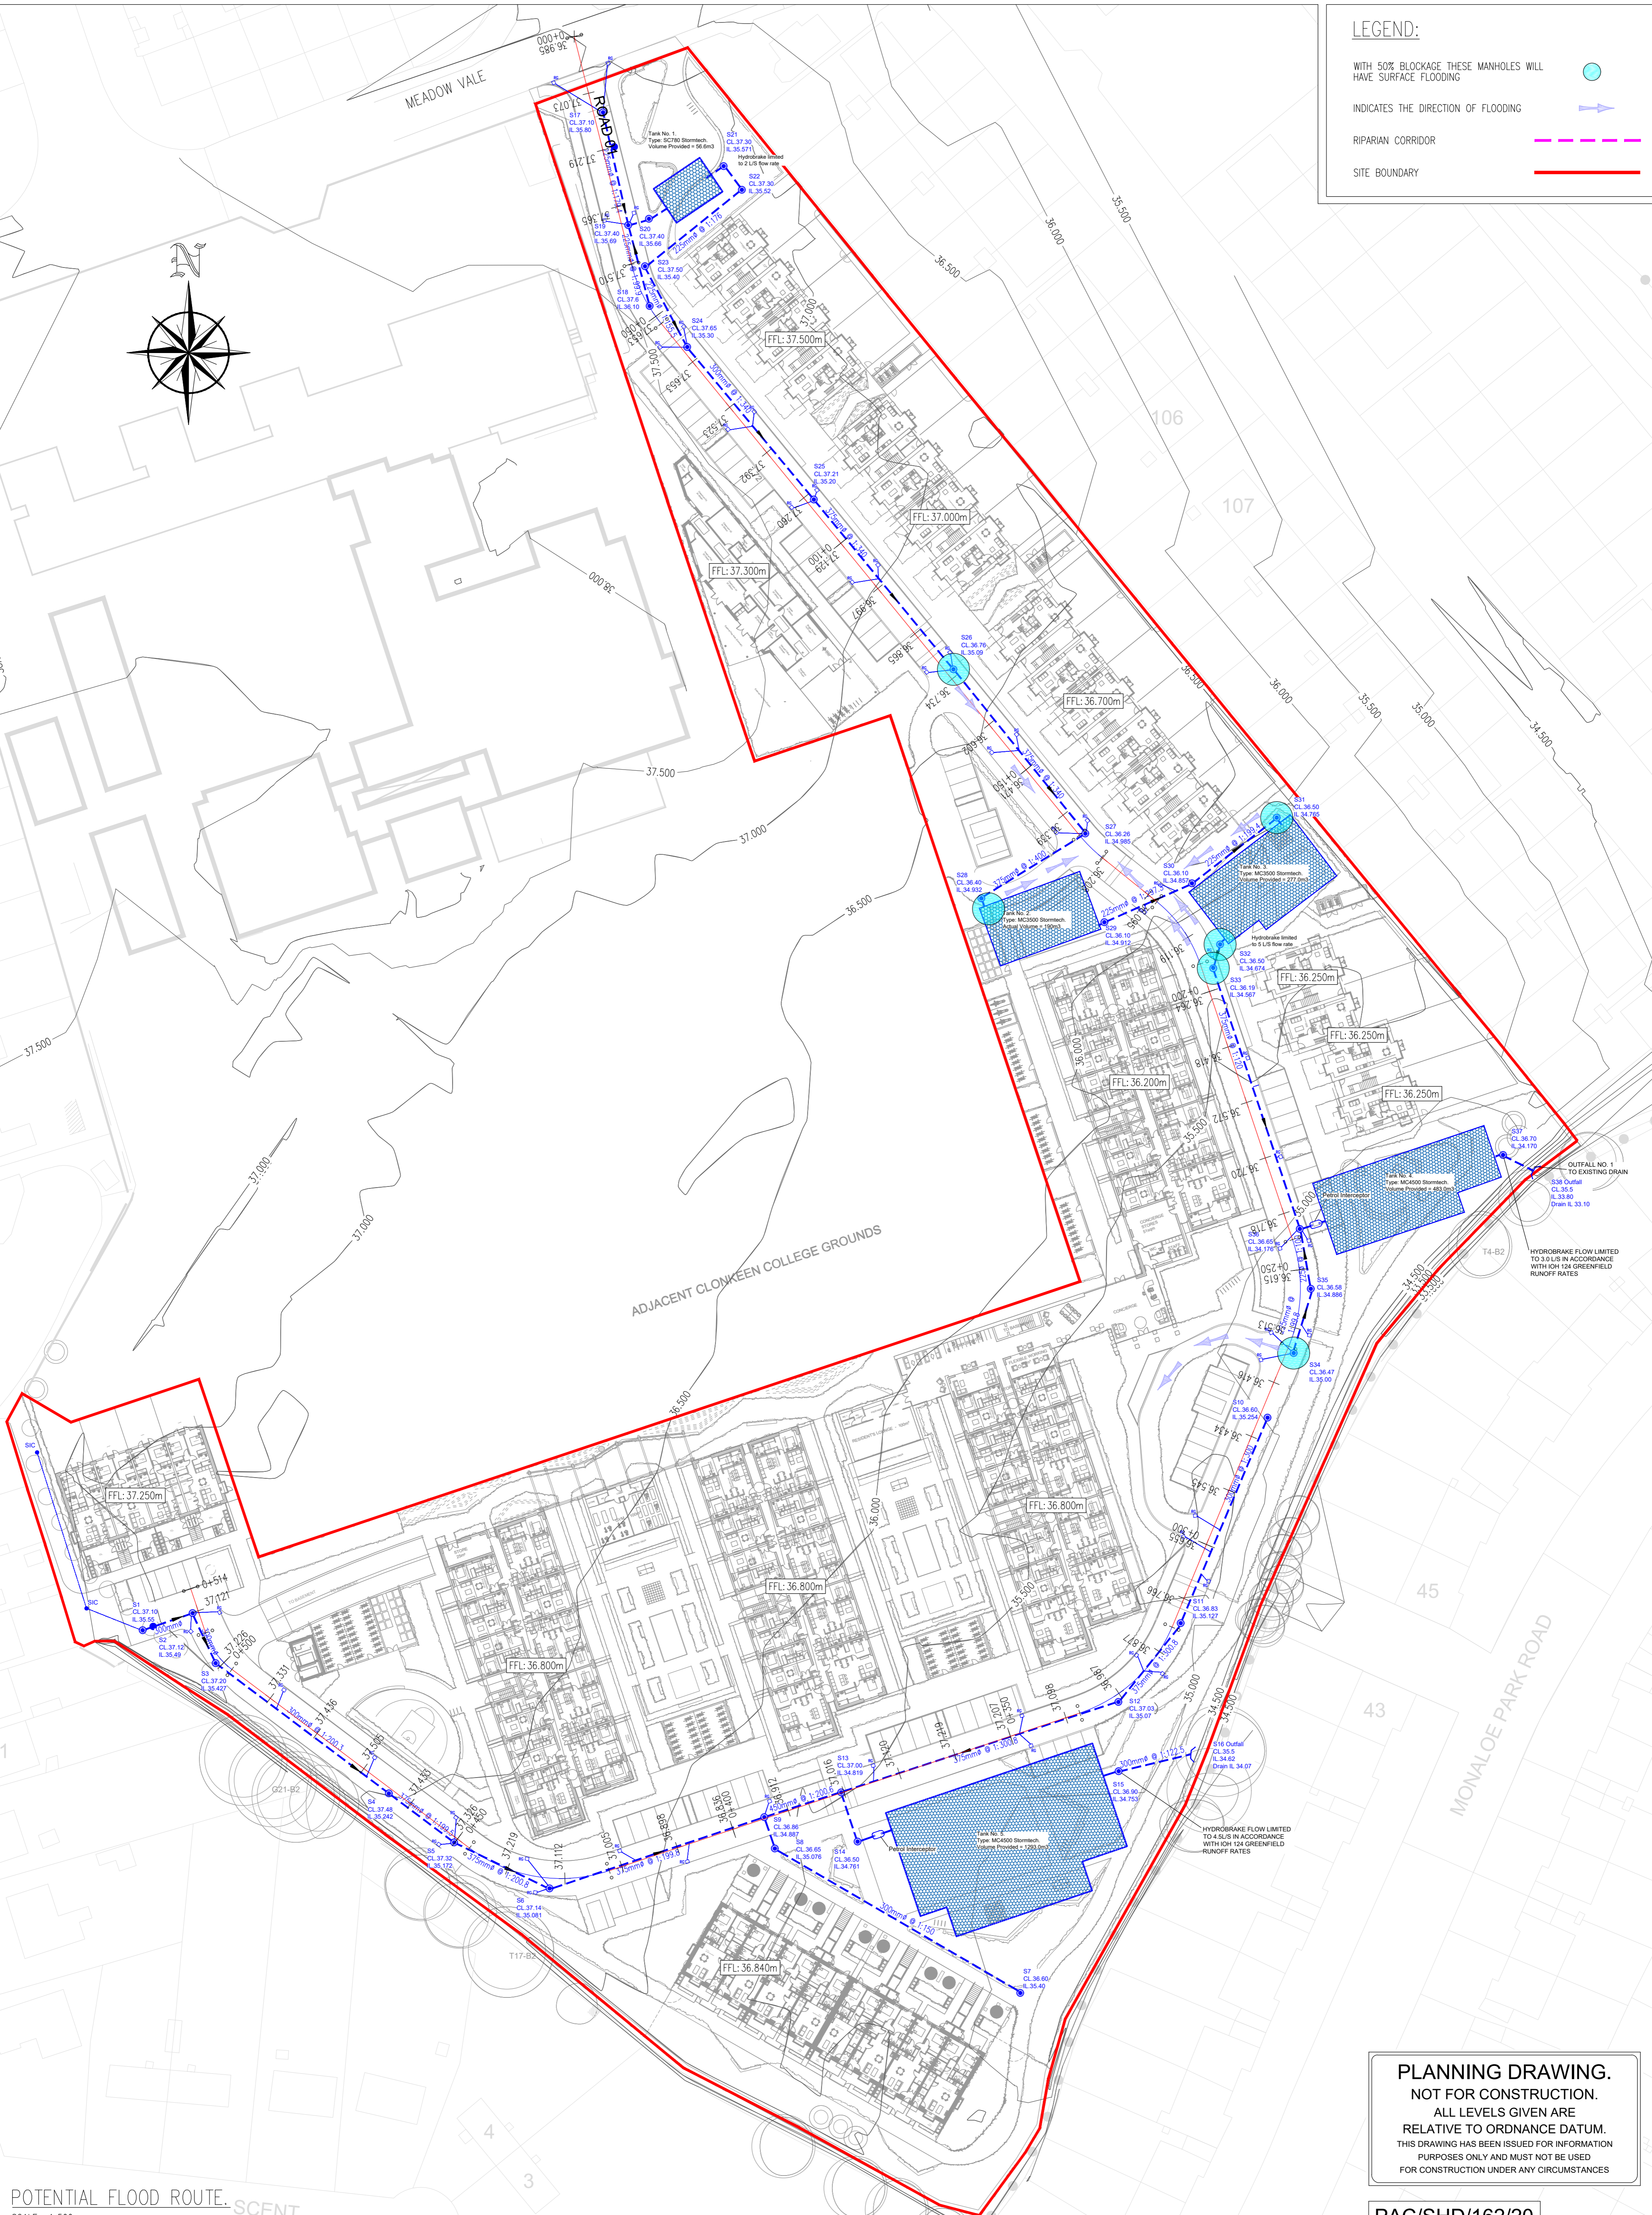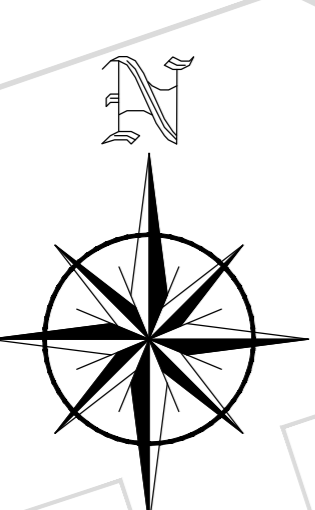

**PLANNING DRAWING.**  
 NOT FOR CONSTRUCTION.  
 ALL LEVELS GIVEN ARE  
 RELATIVE TO ORDNANCE DATUM.  
 THIS DRAWING HAS BEEN ISSUED FOR INFORMATION  
 PURPOSES ONLY AND MUST NOT BE USED  
 FOR CONSTRUCTION UNDER ANY CIRCUMSTANCES

PAC/SHD/162/20

W012

POTENTIAL FLOOD ROUTE. SCENT  
 SCALE= 1:500

- NOTES**
- For setting out refer to Architect's drawings.
  - This drawing to be read in conjunction with all other Architectural and Engineering drawings and all other relevant drawings and Specifications.
  - DO NOT SCALE THIS DRAWING. Use figured dimensions only.
  - No part of this document may be reproduced or transmitted in any form or stored in any retrieval system of any nature without the written permission as copyright holder except as agreed for use on the project for which the document was originally issued.
  - Ordnance Survey Ireland Licence Number EN 0074020

Rev. No.	Date	REVISION NOTE	Drn. By	Chkd. By

Architect: Scott Tallon Walker				
Project: Proposed Development at Clonkeen Road				
Title: Potential Flood Route				
Dwg. No.: W012-CSC-ZZ-XX-DR-C-0034				
Date: 01/09/2021	Drn. by: JS	Chkd. by: RFM	Apprd. by: RFM	Scale: 1:500 @A1
Revision:				

**CS Consulting Group**  
 DUBLIN | LONDON | LIMERICK

Head Office  
 19-22 Dame Street, Dublin 2.  
 T: +353 (0)1 5480863 F: +353 (0)1 9011355  
 e: info@csconsulting.ie  
 w: www.csconsulting.ie

Quality: I.S. EN ISO 9001:2008  
 Environment: I.S. EN ISO 14001:2004  
 Energy: I.S. EN ISO 50001:2011  
 Health & Safety: OHSAS 18001:2007